

LEGEND

SURVEY DATA

-  DA EXTENTS
-  SURVEYED EXISTING TREE (COLOUR VARIES) WITH TREE NUMBER TAGGED ON SITE
-  TREE HOLLOW (S) PRESENT - REFER ECOLOGICAL VALUES AND CONSTRAINTS ASSESSMENT (2015) BY BIOSIS.

ASSESSMENT DATA
REFER TO TREE ASSESSMENT REPORT BY SPACELAB, REVISION B, 28 FEBRUARY 2019.



-  TREE NUMBER and SPECIES

- SPECIES KEY**
- Ebl - *Eucalyptus blakelyi*
 - Ebr - *Eucalyptus bridgesiana*
 - Edi - *Eucalyptus dives*
 - Eme - *Eucalyptus melliodora*
 - Eno - *Eucalyptus nortoni*
 - Epo - *Eucalyptus polyanthemos*
 - Ero - *Eucalyptus rossii*
 - Eru - *Eucalyptus rubida*
 - Plr - *Pinus radiata*
 - SAb - *Salix babylonica*

- TREE CLASSIFICATION STATUS**
-  EXCEPTIONAL VALUE TREE THAT MUST BE RETAINED WITH NO DISTURBANCE. MATURE SPECIMEN, GRAND APPEARANCE AND STATURE. MAY HAVE UNUSUAL CHARACTER, OR BE A RARE SPECIES WELL BALANCED. LITTLE TO NO EPICORMIC SHOOTS.
 -  HIGH VALUE TREE. RETENTION DESIRABLE. WILL REQUIRE SUBSTANTIAL TREE SURGERY IF INCLUDED IN DEVELOPED AREA. MATURE SPECIMEN, GOOD APPEARANCE AND STRUCTURE. LITTLE TO NO EPICORMIC SHOOTS.
 -  MEDIUM VALUE TREE. REMOVAL LIKELY WITH RETENTION POSSIBLE IN APPROPRIATE LOCATION. WILL REQUIRE CONSIDERABLE TREE SURGERY TO MAKE SAFE. MATURE SPECIMEN. SOME EVIDENCE OF LIMB FALL. EPICORMICS MAY BE COMMON. DIEBACK COMMON.
 -  POOR QUALITY TREE OR GROUPS OF TREES OF LOW LANDSCAPE SIGNIFICANCE. UNDESIRABLE, NOT WARRANTING DESIGN EXPENDITURE TO RETAIN. MATURE SPECIMEN. EVIDENCE OF LIMB FALL. EPICORMIC GROWTH MAY BE COMMON. DIEBACK COMMON.
 -  DEAD TREE.

- PROPOSED IMPACTS**
REFER TO SUBDIVISION PLANS
-  PROPOSED TREE TO BE REMOVED
 -  PROPOSED URBAN DESIGN LAYOUT

KEY PLAN

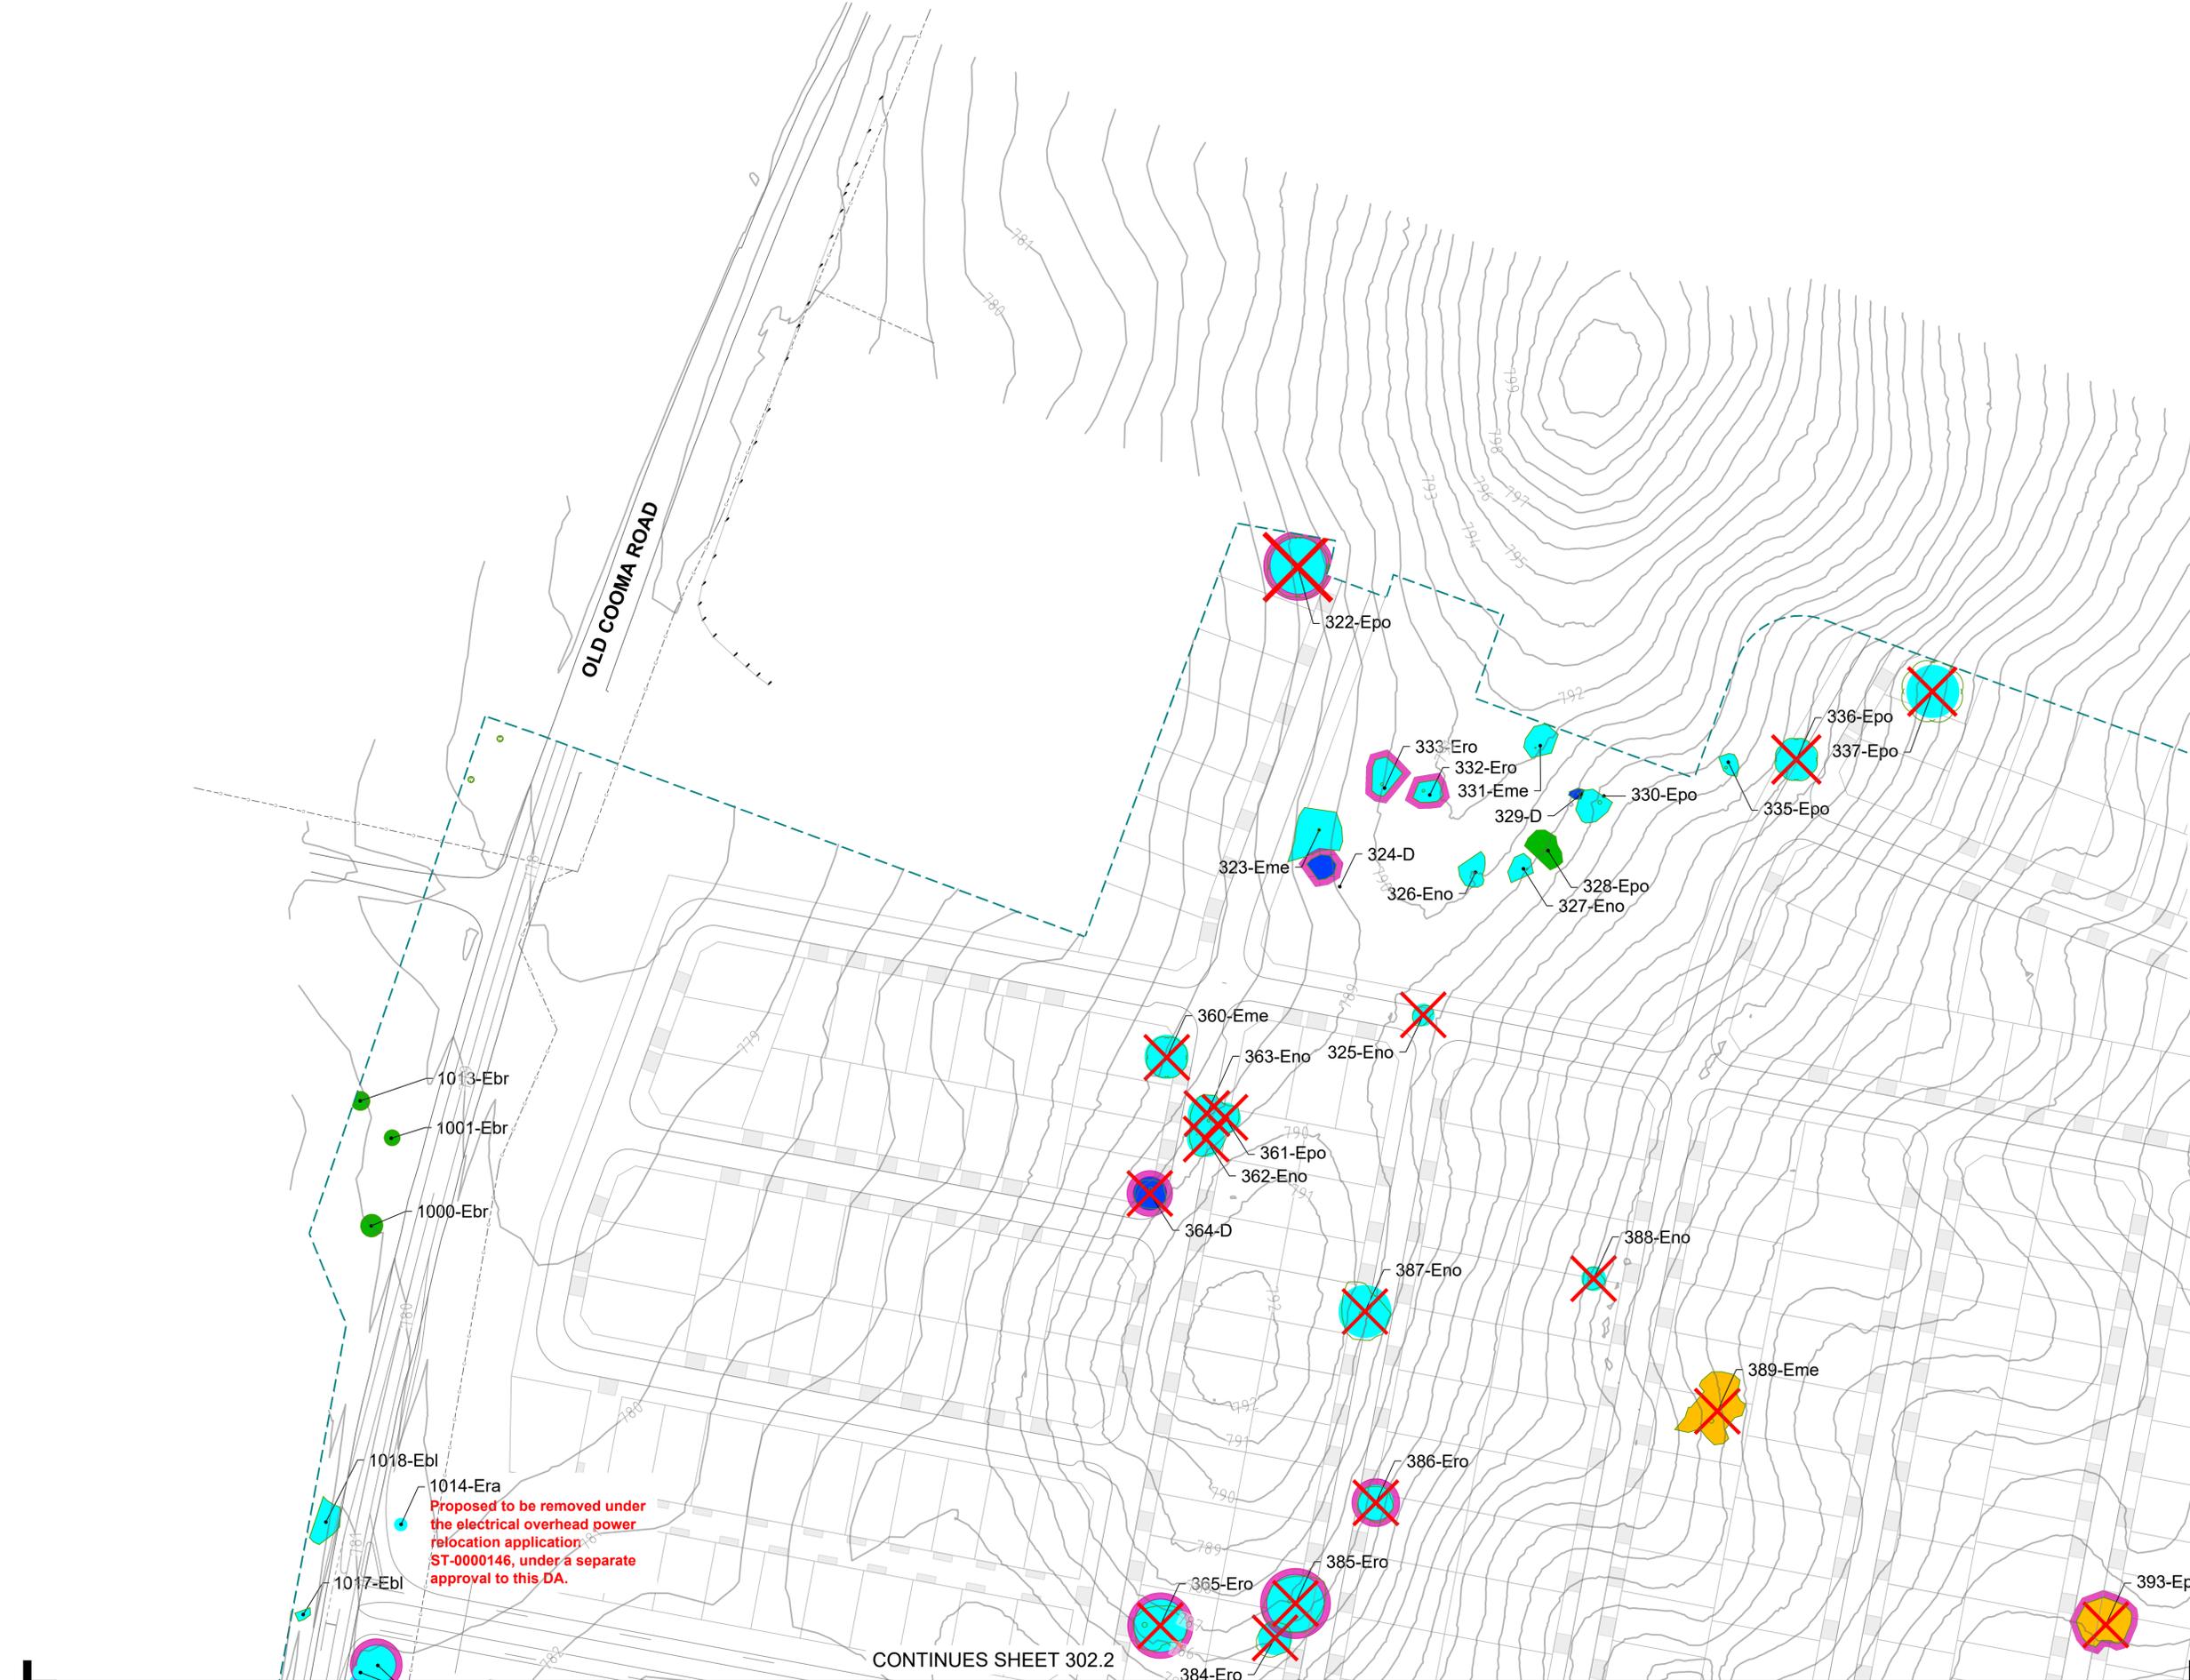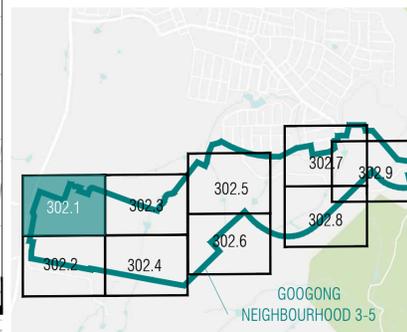

Notes: Copyright and property of Place Logic Pty Ltd - may be used only for the stated project and issue status, and in accordance with terms of engagement for which it was commissioned. To be read in conjunction with all relevant contracts, specifications, reports, drawings and development approval conditions - obtain any outstanding statutory approvals prior to commencement of works. Use figured dimensions - do not scale from drawings. Dimensions are in millimetres unless noted otherwise.

SCALE
1:1000 @A1

REV	DESCRIPTION	DATE	DWN	CHK
A	FOR APPROVAL	31.08.26	FC	AJ
B	FOR APPROVAL	01.09.21	FC	AJ

CLIENT
 GOOGONG

CONSULTANT
 PLACE LOGIC
Urban Design | Landscape Architecture
www.placelogic.com.au | ABN 25 619 179 743

TREE MANAGEMENT PLAN

PROJECT
Googong Neighbourhood 3, 4 and 5

ISSUE
DEVELOPMENT APPLICATION

REV.
B

L302.1

SURVEY DATA

DA EXTENTS

SURVEYED EXISTING TREE (COLOUR VARIES) WITH TREE NUMBER TAGGED ON SITE
 TREE HOLLOW (S) PRESENT - REFER ECOLOGICAL VALUES AND CONSTRAINTS ASSESSMENT (2015) BY BIOSIS.

ASSESSMENT DATA
 REFER TO TREE ASSESSMENT REPORT BY SPACELAB, REVISION B, 28 FEBRUARY 2019.

TREE NUMBER and SPECIES

SPECIES KEY

Ebl - *Eucalyptus blakelyi*
 Ebr - *Eucalyptus bridgesiana*
 Edi - *Eucalyptus dives*
 Eme - *Eucalyptus melliodora*
 Eno - *Eucalyptus nortoni*
 Epo - *Eucalyptus polyanthemos*
 Ero - *Eucalyptus rossii*
 Eru - *Eucalyptus rubida*
 Plr - *Pinus radiata*
 SAB - *Salix babylonica*


TREE CLASSIFICATION STATUS

- EXCEPTIONAL VALUE TREE THAT MUST BE RETAINED WITH NO DISTURBANCE. MATURE SPECIMEN, GRAND APPEARANCE AND STATURE. MAY HAVE UNUSUAL CHARACTER, OR BE A RARE SPECIES WELL BALANCED. LITTLE TO NO EPICORMIC SHOOTS.
- HIGH VALUE TREE. RETENTION DESIRABLE. WILL REQUIRE SUBSTANTIAL TREE SURGERY IF INCLUDED IN DEVELOPED AREA. MATURE SPECIMEN, GOOD APPEARANCE AND STRUCTURE. LITTLE TO NO EPICORMIC SHOOTS.
- MEDIUM VALUE TREE. REMOVAL LIKELY WITH RETENTION POSSIBLE IN APPROPRIATE LOCATION. WILL REQUIRE CONSIDERABLE TREE SURGERY TO MAKE SAFE. MATURE SPECIMEN. SOME EVIDENCE OF LIMB FALL. EPICORMICS MAY BE COMMON. DIEBACK COMMON.
- POOR QUALITY TREE OR GROUPS OF TREES OF LOW LANDSCAPE SIGNIFICANCE. UNDESIRABLE, NOT WARRANTING DESIGN EXPENDITURE TO RETAIN. MATURE SPECIMEN. EVIDENCE OF LIMB FALL. EPICORMIC GROWTH MAY BE COMMON. DIEBACK COMMON.
- DEAD TREE.

PROPOSED IMPACTS

- REFER TO SUBDIVISION PLANS
- PROPOSED TREE TO BE REMOVED
- PROPOSED URBAN DESIGN LAYOUT

KEY PLAN

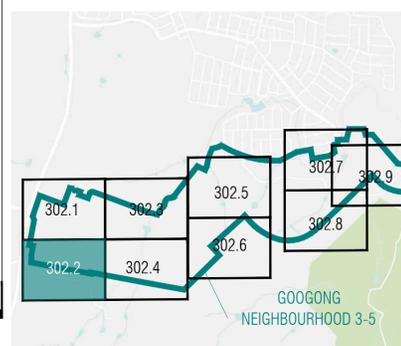

533-Eru; 534-Eru; 535-Eru
 Proposed to be removed under the electrical overhead power relocation application ST-0000146, under a separate approval to this DA.

1015-Eru
 1016-Eru

1041-Eme
 1040-Eme
 1038-Eme
 1039-Eme

367-Eme

366-Edi

527-Eno; 526-Epo
 Proposed to be removed under the electrical overhead power relocation application ST-0000146, under a separate approval to this DA.

369-D

368-Eme

370-Eme

375-Ero

371-Ero

374-Ero

372-Epo

373-Epo

382-Eme

383-Eme

384-Ero

390-Ero

376-Eme

377-D

378-D

381-Eme

391-Epo

379-Eme

380-Eme

OLD COOMA ROAD

CONTINUES SHEET 302.4

Notes: Copyright and property of Place Logic Pty Ltd - may be used only for the stated project and issue status, and in accordance with terms of engagement for which it was commissioned. To be read in conjunction with all relevant contracts, specifications, reports, drawings and development approval conditions - obtain any outstanding statutory approvals prior to commencement of works. Use figured dimensions - do not scale from drawings. Dimensions are in millimetres unless noted otherwise.

SCALE 1:1000 @A1

REV	DESCRIPTION	DATE	DWN	CHK
A	FOR APPROVAL	31.08.26	FC	AJ
B	FOR APPROVAL	01.09.21	FC	AJ

CLIENT

CONSULTANT

 Urban Design | Landscape Architecture
 www.placelogic.com.au | ABN 25 619 179 743


TREE MANAGEMENT PLAN

PROJECT
 Googong Neighbourhood 3, 4 and 5

ISSUE
 DEVELOPMENT APPLICATION

REV.
 B

L302.2

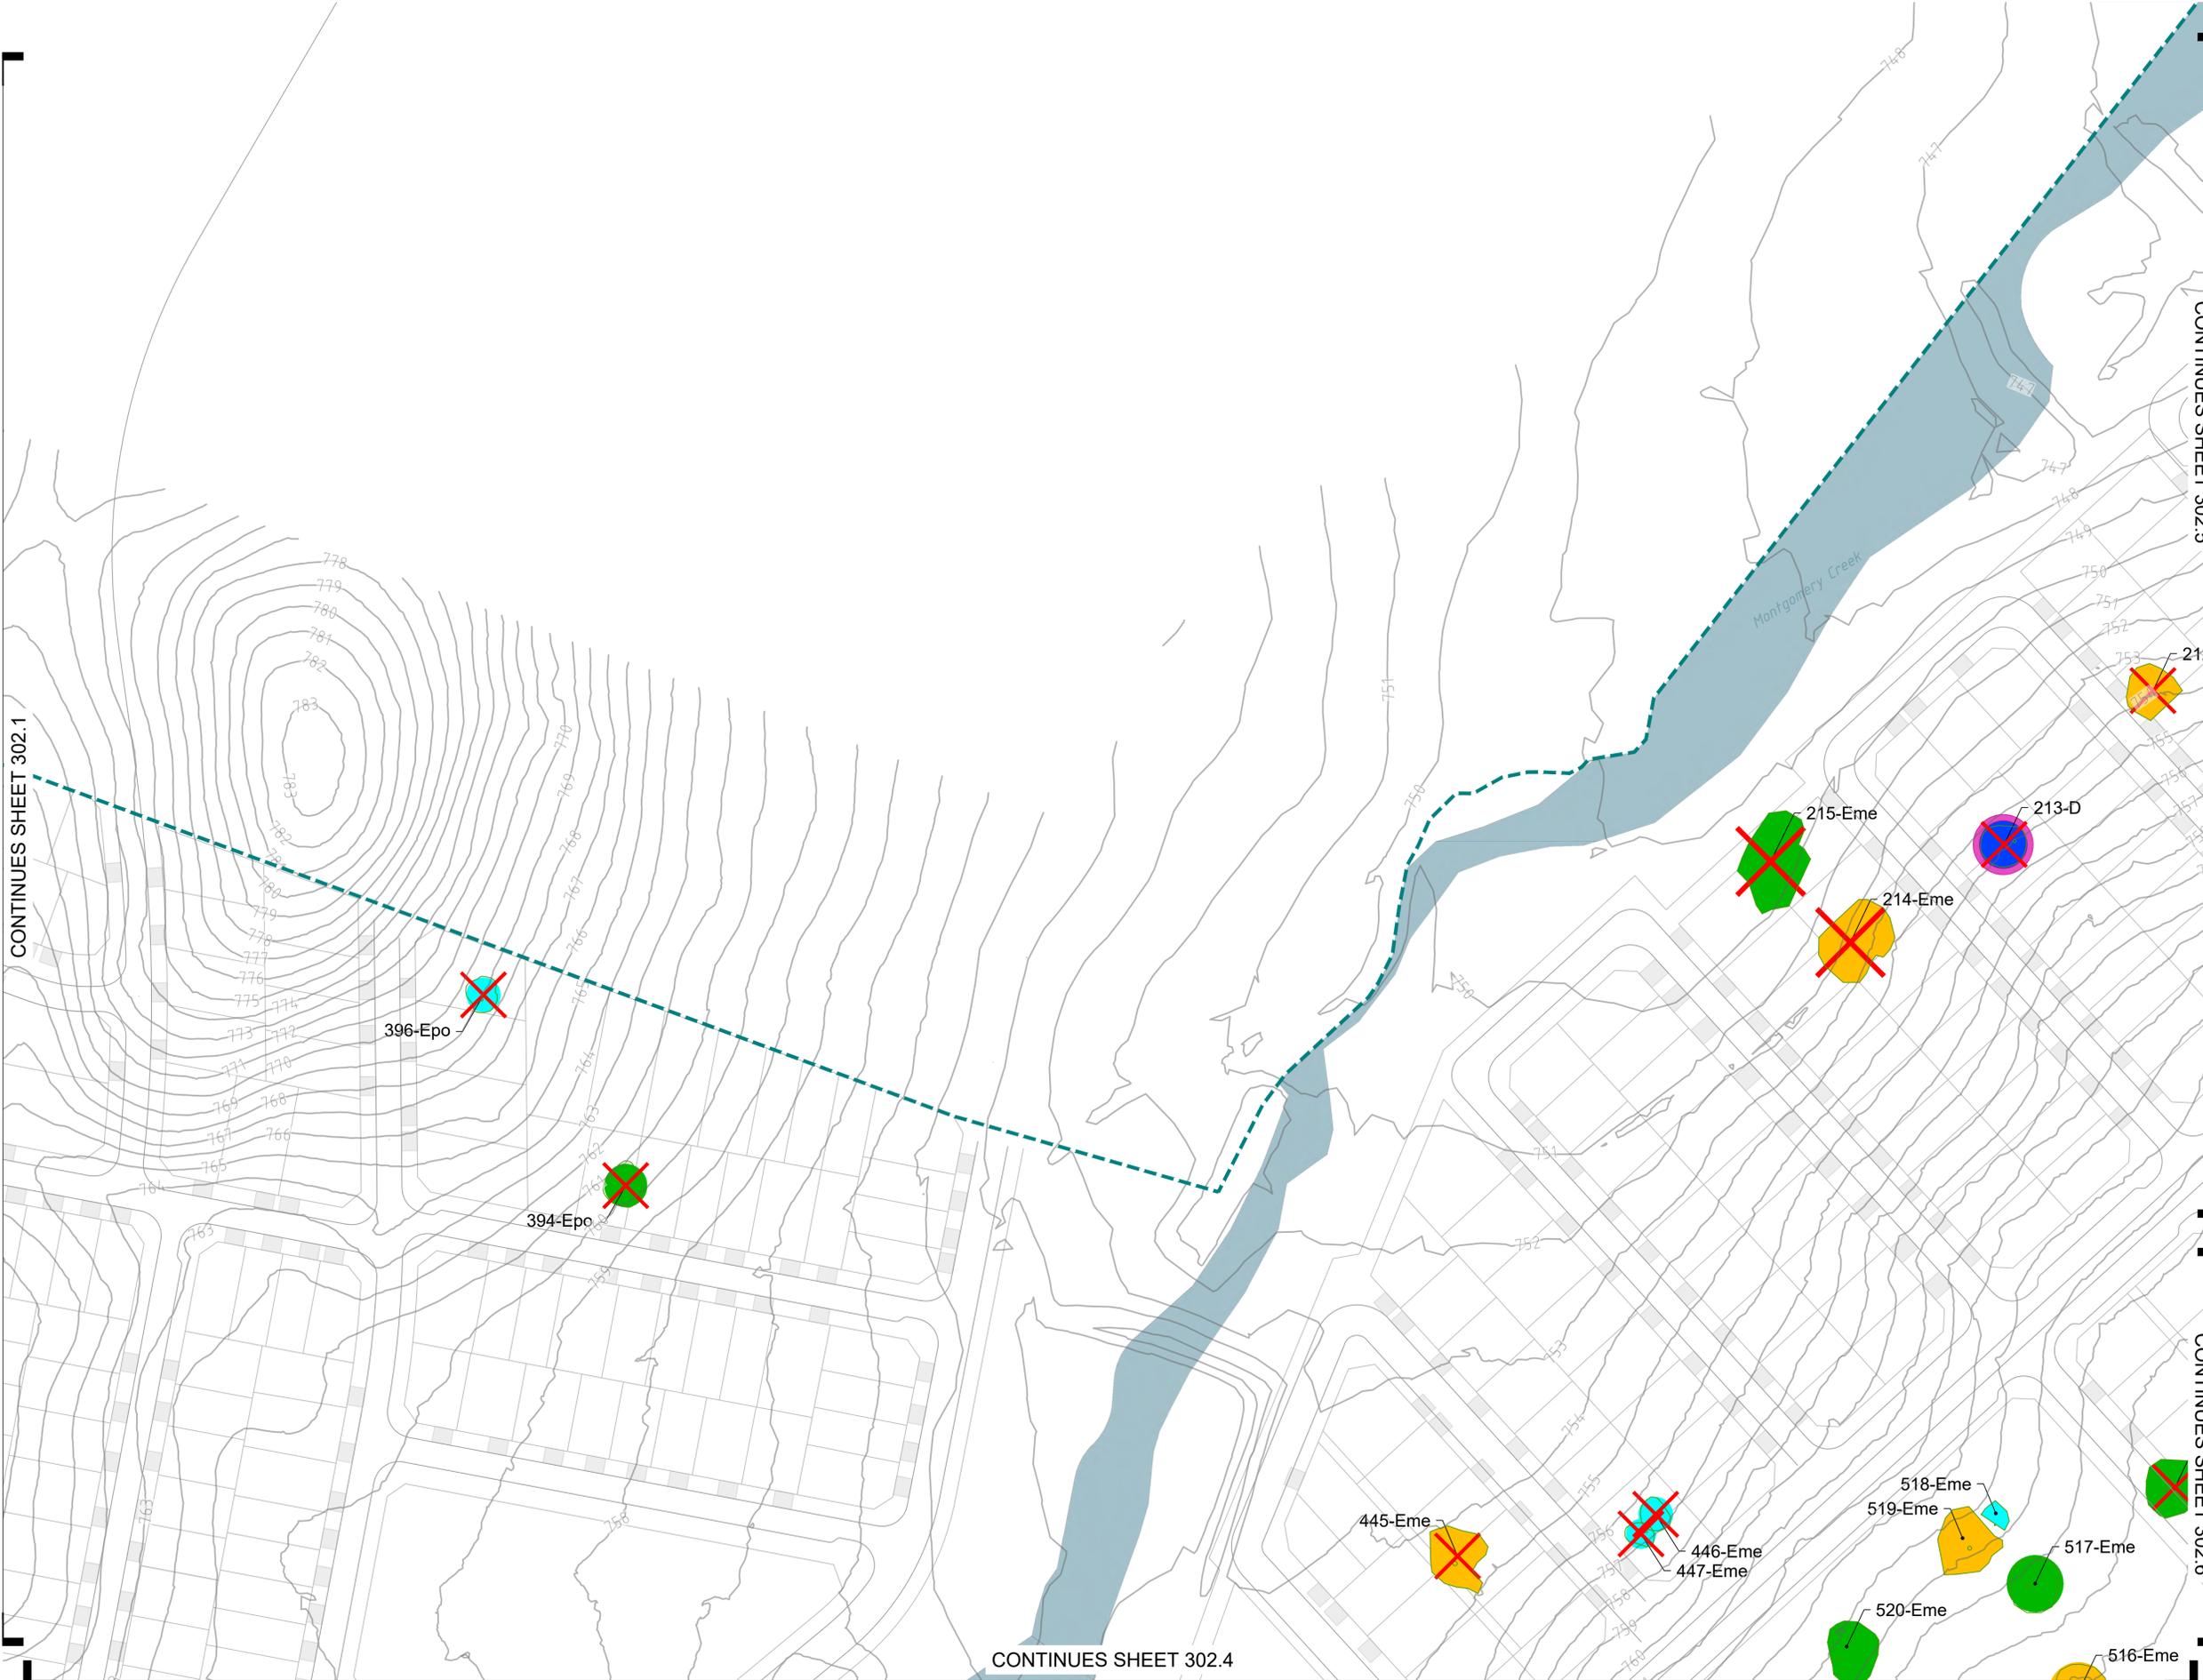

LEGEND

SURVEY DATA

- DA EXTENTS
- SURVEYED EXISTING TREE (COLOUR VARIES) WITH TREE NUMBER TAGGED ON SITE
- TREE HOLLOW (S) PRESENT - REFER ECOLOGICAL VALUES AND CONSTRAINTS ASSESSMENT (2015) BY BIOSIS.

ASSESSMENT DATA

REFER TO TREE ASSESSMENT REPORT BY SPACELAB, REVISION B, 28 FEBRUARY 2019.

TREE NUMBER and SPECIES

SPECIES KEY

- Ebl - *Eucalyptus blakelyi*
- Ebr - *Eucalyptus bridgesiana*
- Edi - *Eucalyptus dives*
- Eme - *Eucalyptus melliodora*
- Eno - *Eucalyptus nortoni*
- Epo - *Eucalyptus polyanthemos*
- Ero - *Eucalyptus rossii*
- Eru - *Eucalyptus rubida*
- Plr - *Pinus radiata*


TREE CLASSIFICATION STATUS

- EXCEPTIONAL VALUE TREE THAT MUST BE RETAINED WITH NO DISTURBANCE. MATURE SPECIMEN, GRAND APPEARANCE AND STATURE. MAY HAVE UNUSUAL CHARACTER, OR BE A RARE SPECIES WELL BALANCED. LITTLE TO NO EPICORMIC SHOOTS.
- HIGH VALUE TREE. RETENTION DESIRABLE. WILL REQUIRE SUBSTANTIAL TREE SURGERY IF INCLUDED IN DEVELOPED AREA. MATURE SPECIMEN, GOOD APPEARANCE AND STRUCTURE. LITTLE TO NO EPICORMIC SHOOTS.
- MEDIUM VALUE TREE. REMOVAL LIKELY WITH RETENTION POSSIBLE IN APPROPRIATE LOCATION. WILL REQUIRE CONSIDERABLE TREE SURGERY TO MAKE SAFE. MATURE SPECIMEN. SOME EVIDENCE OF LIMB FALL. EPICORMICS MAY BE COMMON. DIEBACK COMMON.
- POOR QUALITY TREE OR GROUPS OF TREES OF LOW LANDSCAPE SIGNIFICANCE. UNDESIRABLE, NOT WARRANTING DESIGN EXPENDITURE TO RETAIN. MATURE SPECIMEN. EVIDENCE OF LIMB FALL. EPICORMIC GROWTH MAY BE COMMON. DIEBACK COMMON.
- DEAD TREE.

PROPOSED IMPACTS

REFER TO SUBDIVISION PLANS

- PROPOSED TREE TO BE REMOVED
- PROPOSED URBAN DESIGN LAYOUT

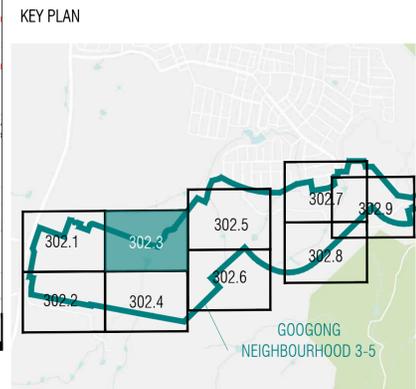

CONTINUES SHEET 302.1

CONTINUES SHEET 302.5

CONTINUES SHEET 302.6

CONTINUES SHEET 302.4

Notes: Copyright and property of Place Logic Pty Ltd - may be used only for the stated project and issue status, and in accordance with terms of engagement for which it was commissioned. To be read in conjunction with all relevant contracts, specifications, reports, drawings and development approval conditions - obtain any outstanding statutory approvals prior to commencement of works. Use figured dimensions - do not scale from drawings. Dimensions are in millimetres unless noted otherwise.

SCALE 1:1000 @A1

REV	DESCRIPTION	DATE	DWN	CHK
A	FOR APPROVAL	31.08.26	FC	AJ
B	FOR APPROVAL	01.09.21	FC	AJ

CLIENT

GOOGONG

CONSULTANT

PLACE LOGIC

Urban Design | Landscape Architecture
www.placelogic.com.au | ABN 25 619 179 743

TREE MANAGEMENT PLAN

PROJECT

Googong Neighbourhood 3, 4 and 5

ISSUE

DEVELOPMENT APPLICATION

REV.

B

L302.3

LEGEND

SURVEY DATA

DA EXTENTS

SURVEYED EXISTING TREE (COLOUR VARIES) WITH TREE NUMBER TAGGED ON SITE
 TREE HOLLOW (S) PRESENT - REFER ECOLOGICAL VALUES AND CONSTRAINTS ASSESSMENT (2015) BY BIOSIS.

ASSESSMENT DATA
 REFER TO TREE ASSESSMENT REPORT BY SPACELAB, REVISION B, 28 FEBRUARY 2019.

TREE NUMBER and SPECIES

SPECIES KEY

Ebl - *Eucalyptus blakelyi*
 Ebr - *Eucalyptus bridgesiana*
 Edi - *Eucalyptus dives*
 Eme - *Eucalyptus melliodora*
 Eno - *Eucalyptus nortoni*
 Epo - *Eucalyptus polyanthemos*
 Ero - *Eucalyptus rossi*
 Eru - *Eucalyptus rubida*
 Plr - *Pinus radiata*

TREE CLASSIFICATION STATUS

EXCEPTIONAL VALUE TREE THAT MUST BE RETAINED WITH NO DISTURBANCE. MATURE SPECIMEN, GRAND APPEARANCE AND STATURE. MAY HAVE UNUSUAL CHARACTER, OR BE A RARE SPECIES WELL BALANCED. LITTLE TO NO EPICORMIC SHOOTS.

HIGH VALUE TREE. RETENTION DESIRABLE. WILL REQUIRE SUBSTANTIAL TREE SURGERY IF INCLUDED IN DEVELOPED AREA. MATURE SPECIMEN, GOOD APPEARANCE AND STRUCTURE. LITTLE TO NO EPICORMIC SHOOTS.

MEDIUM VALUE TREE. REMOVAL LIKELY WITH RETENTION POSSIBLE IN APPROPRIATE LOCATION WILL REQUIRE CONSIDERABLE TREE SURGERY TO MAKE SAFE. MATURE SPECIMEN. SOME EVIDENCE OF LIMB FALL. EPICORMICS MAY BE COMMON. DIEBACK COMMON

POOR QUALITY TREE OR GROUPS OF TREES OF LOW LANDSCAPE SIGNIFICANCE. UNDESIRABLE. NOT WARRANTING DESIGN EXPENDITURE TO RETAIN. MATURE SPECIMEN. EVIDENCE OF LIMB FALL. EPICORMIC GROWTH MAY BE COMMON. DIEBACK COMMON.



DEAD TREE.

PROPOSED IMPACTS

REFER TO SUBDIVISION PLANS

PROPOSED TREE TO BE REMOVED
 PROPOSED URBAN DESIGN LAYOUT

KEY PLAN

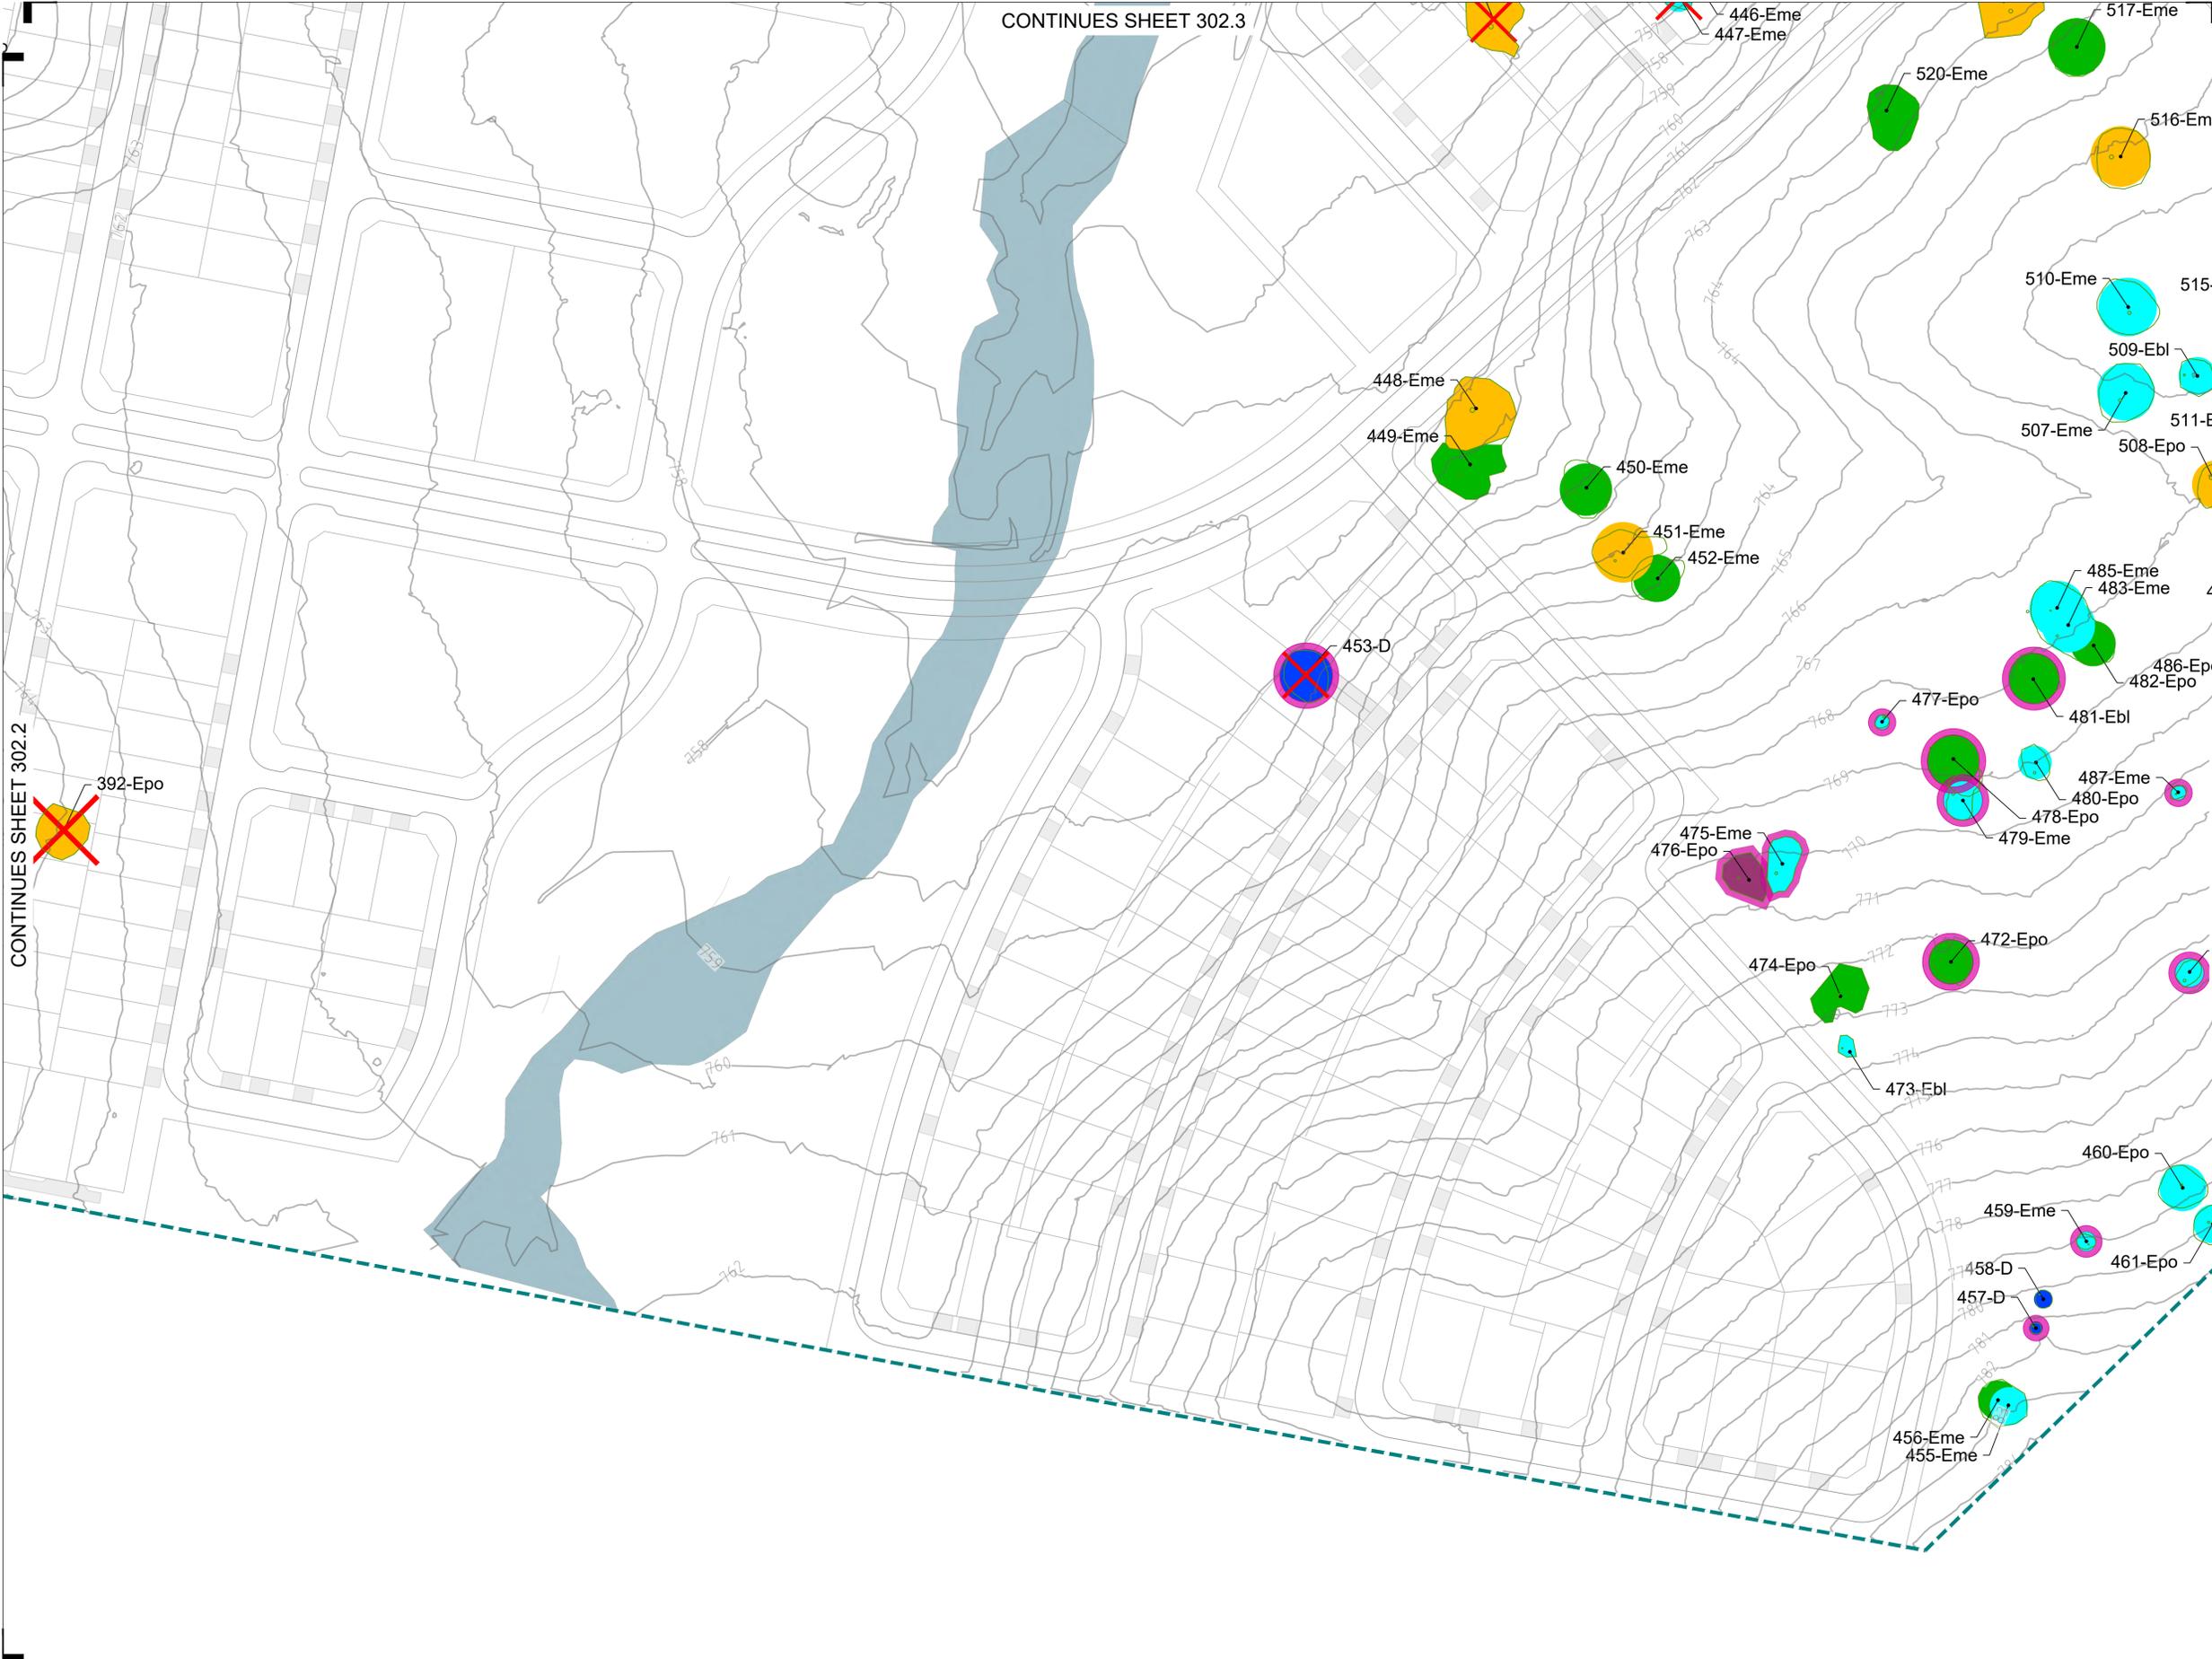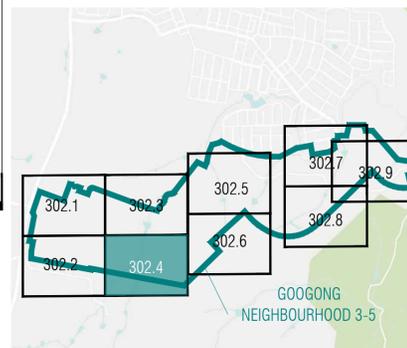

CONTINUOUS SHEET 302.2

CONTINUOUS SHEET 302.6

Notes: Copyright and property of Place Logic Pty Ltd - may be used only for the stated project and issue status, and in accordance with terms of engagement for which it was commissioned. To be read in conjunction with all relevant contracts, specifications, reports, drawings and development approval conditions - obtain any outstanding statutory approvals prior to commencement of works. Use figured dimensions - do not scale from drawings. Dimensions are in millimetres unless noted otherwise.

SCALE 1:1000 @A1

REV	DESCRIPTION	DATE	DWN	CHK
A	FOR APPROVAL	31.08.26	FC	AJ
B	FOR APPROVAL	01.09.21	FC	AJ

CLIENT

CONSULTANT

 Urban Design | Landscape Architecture
 www.placelogic.com.au | ABN 25 619 179 743


TREE MANAGEMENT PLAN

PROJECT
 Googong Neighbourhood 3, 4 and 5

ISSUE
 DEVELOPMENT APPLICATION

REV.
 B

L302.4

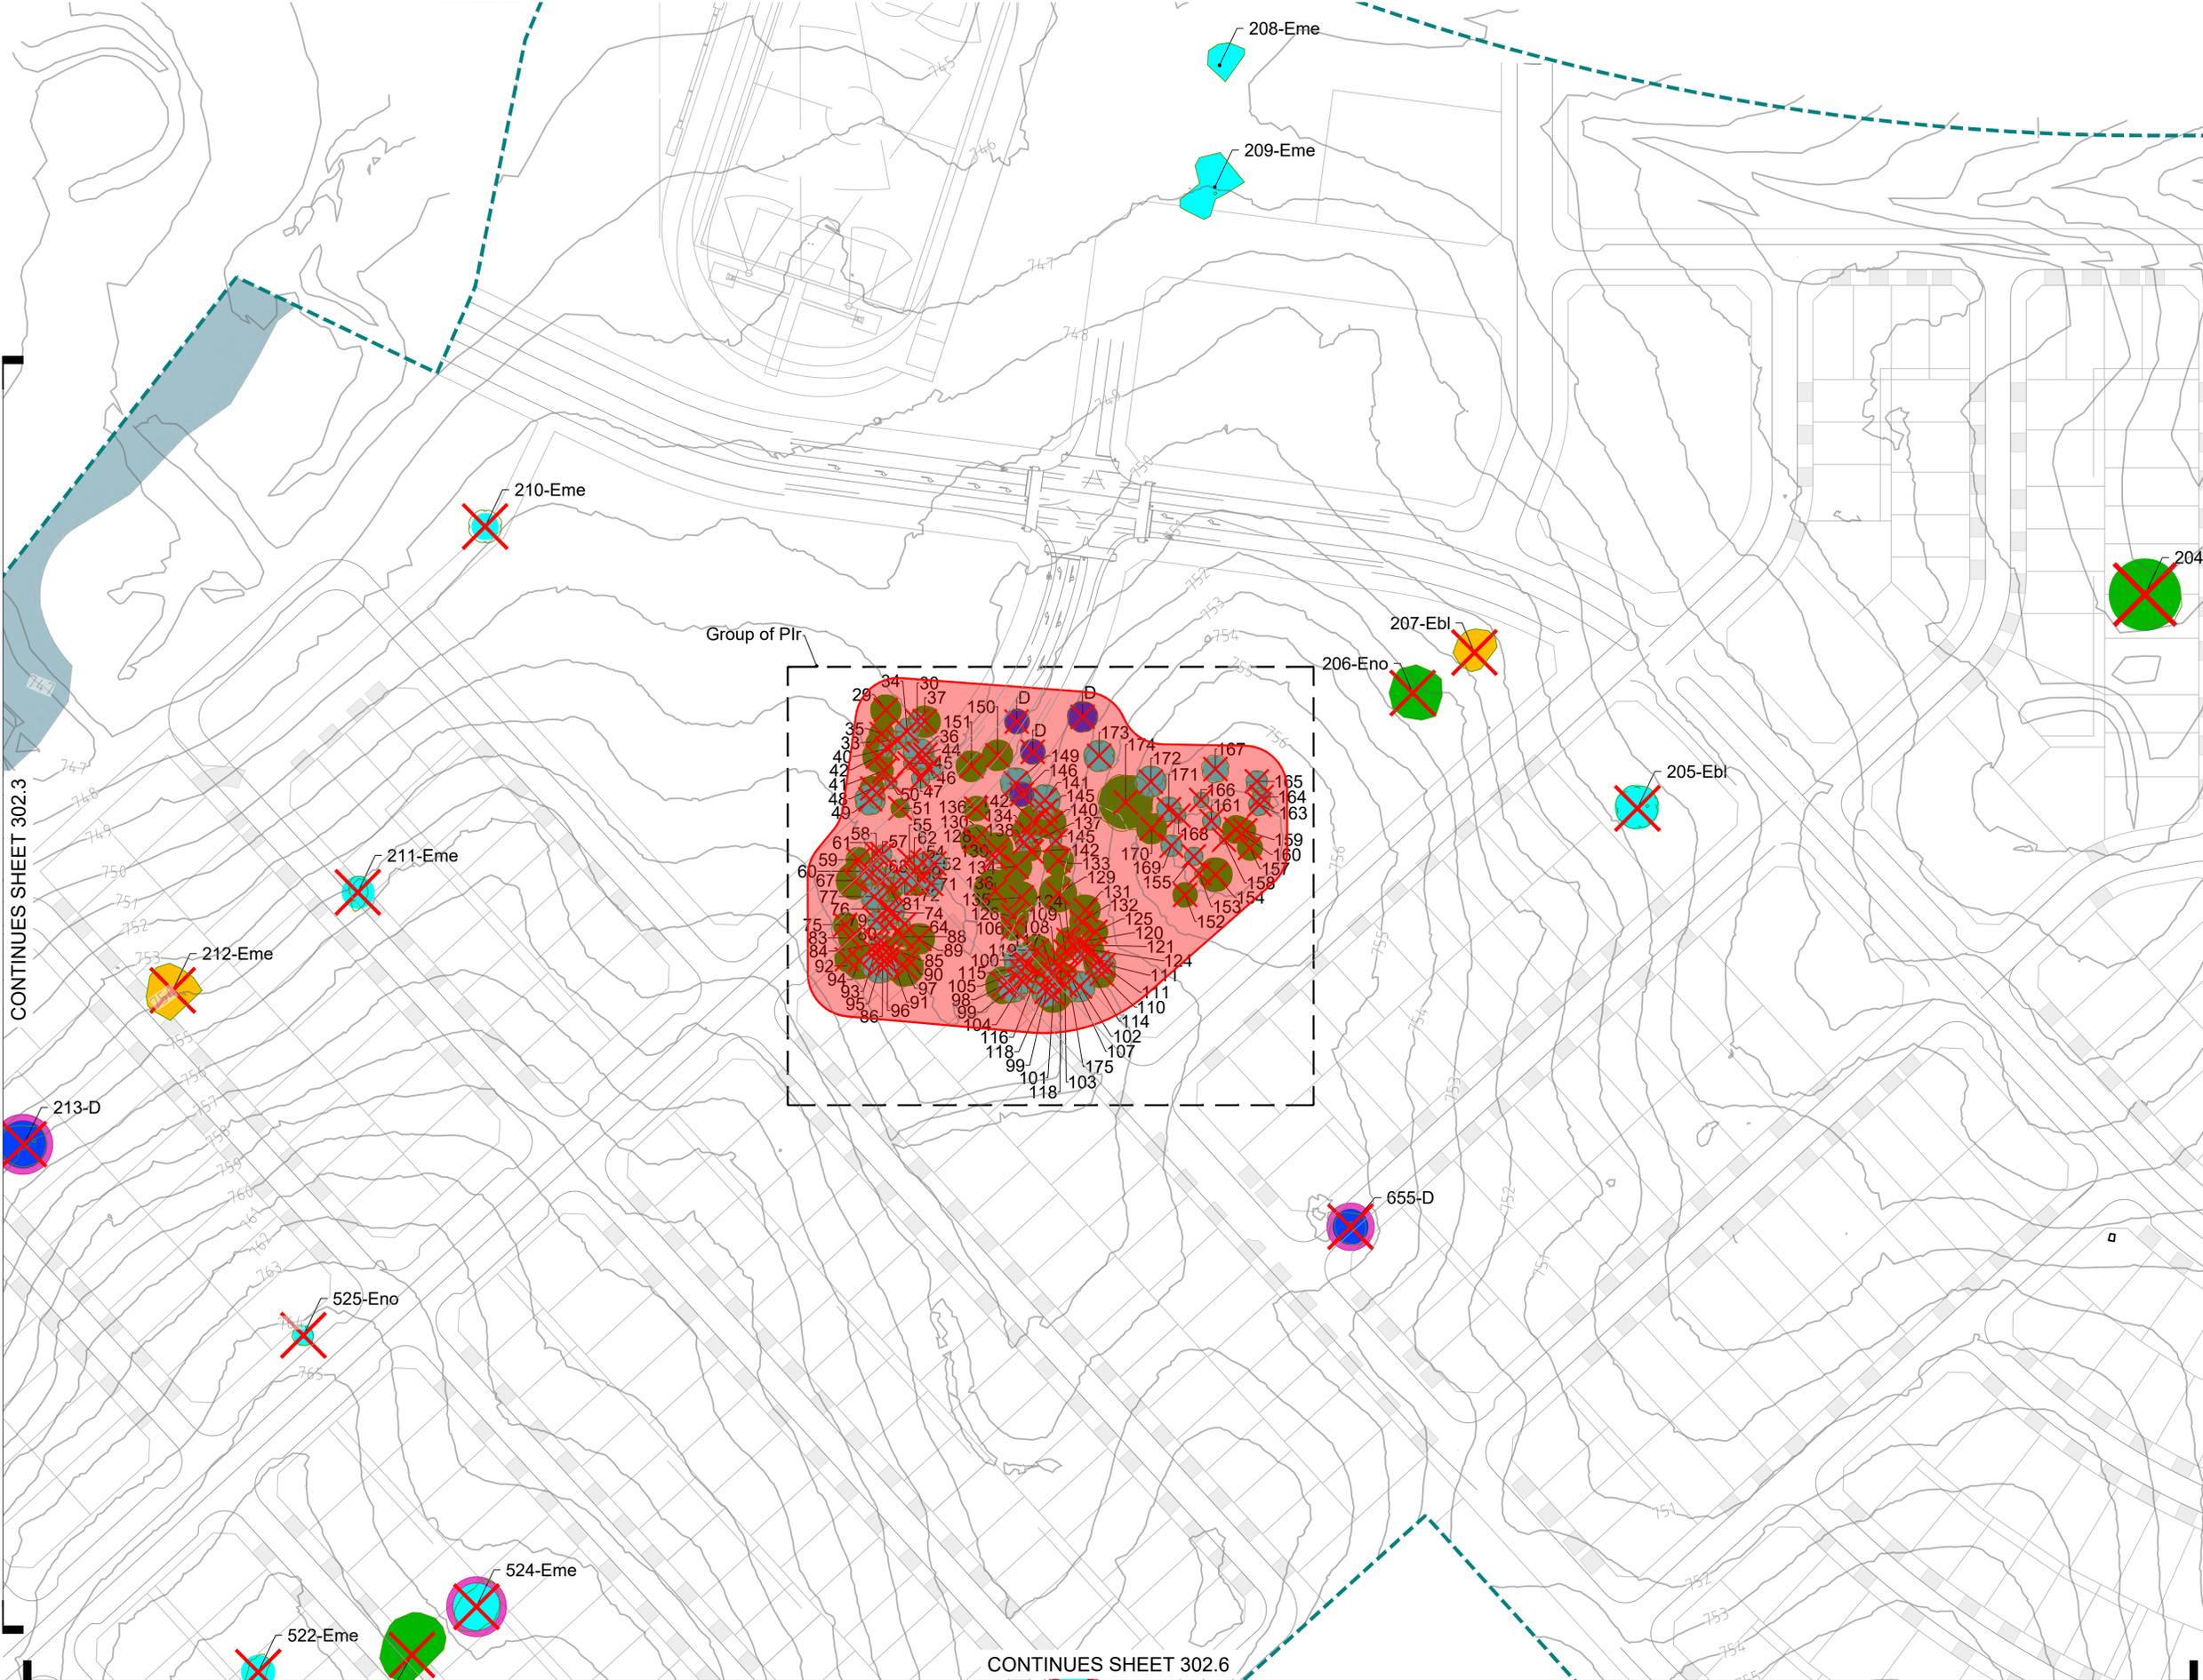

LEGEND

SURVEY DATA

- DA EXTENTS
- SURVEYED EXISTING TREE (COLOUR VARIES) WITH TREE NUMBER TAGGED ON SITE
- TREE HOLLOW (S) PRESENT - REFER ECOLOGICAL VALUES AND CONSTRAINTS ASSESSMENT (2015) BY BIOSIS.

ASSESSMENT DATA

REFER TO TREE ASSESSMENT REPORT BY SPACELAB, REVISION B, 26 FEBRUARY 2019.

TREE NUMBER and SPECIES

SPECIES KEY

- Ebl - *Eucalyptus blakelyi*
- Ebr - *Eucalyptus bridgesiana*
- Edi - *Eucalyptus dives*
- Eme - *Eucalyptus melliodora*
- Eno - *Eucalyptus nortoni*
- Epo - *Eucalyptus polyanthemus*
- Ero - *Eucalyptus rossi*
- Eru - *Eucalyptus rubida*
- Plr - *Pinus radiata*


TREE CLASSIFICATION STATUS

- EXCEPTIONAL VALUE TREE THAT MUST BE RETAINED WITH NO DISTURBANCE. MATURE SPECIMEN, GRAND APPEARANCE AND STATURE. MAY HAVE UNUSUAL CHARACTER, OR BE A RARE SPECIES WELL BALANCED. LITTLE TO NO EPICORMIC SHOOTS.
- HIGH VALUE TREE. RETENTION DESIRABLE. WILL REQUIRE SUBSTANTIAL TREE SURGERY IF INCLUDED IN DEVELOPED AREA. MATURE SPECIMEN, GOOD APPEARANCE AND STRUCTURE. LITTLE TO NO EPICORMIC SHOOTS.
- MEDIUM VALUE TREE. REMOVAL LIKELY WITH RETENTION POSSIBLE IN APPROPRIATE LOCATION. WILL REQUIRE CONSIDERABLE TREE SURGERY TO MAKE SAFE. MATURE SPECIMEN. SOME EVIDENCE OF LIMB FALL. EPICORMICS MAY BE COMMON. DIEBACK COMMON.
- POOR QUALITY TREE OR GROUPS OF TREES OF LOW LANDSCAPE SIGNIFICANCE. UNDESIRABLE, NOT WARRANTING DESIGN EXPENDITURE TO RETAIN. MATURE SPECIMEN. EVIDENCE OF LIMB FALL. EPICORMIC GROWTH MAY BE COMMON. DIEBACK COMMON.
- DEAD TREE.

PROPOSED IMPACTS

REFER TO SUBDIVISION PLANS

- PROPOSED TREE TO BE REMOVED
- PROPOSED URBAN DESIGN LAYOUT

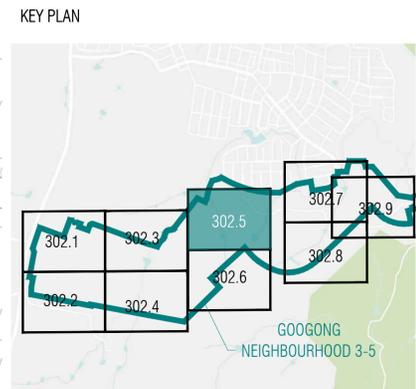


Notes: Copyright and property of Place Logic Pty Ltd - may be used only for the stated project and issue status, and in accordance with terms of engagement for which it was commissioned. To be read in conjunction with all relevant contracts, specifications, reports, drawings and development approval conditions - obtain any outstanding statutory approvals prior to commencement of works. Use figured dimensions - do not scale from drawings. Dimensions are in millimetres unless noted otherwise.

SCALE 1:1000 @A1

REV	DESCRIPTION	DATE	DWN	CHK	CLIENT	CONSULTANT
A	FOR APPROVAL	31.08.26	FC	AJ	GOOGONG	PLACE LOGIC
B	FOR APPROVAL	01.09.21	FC	AJ		

Urban Design | Landscape Architecture
www.placelogic.com.au | ABN 25 619 179 743

TREE MANAGEMENT PLAN

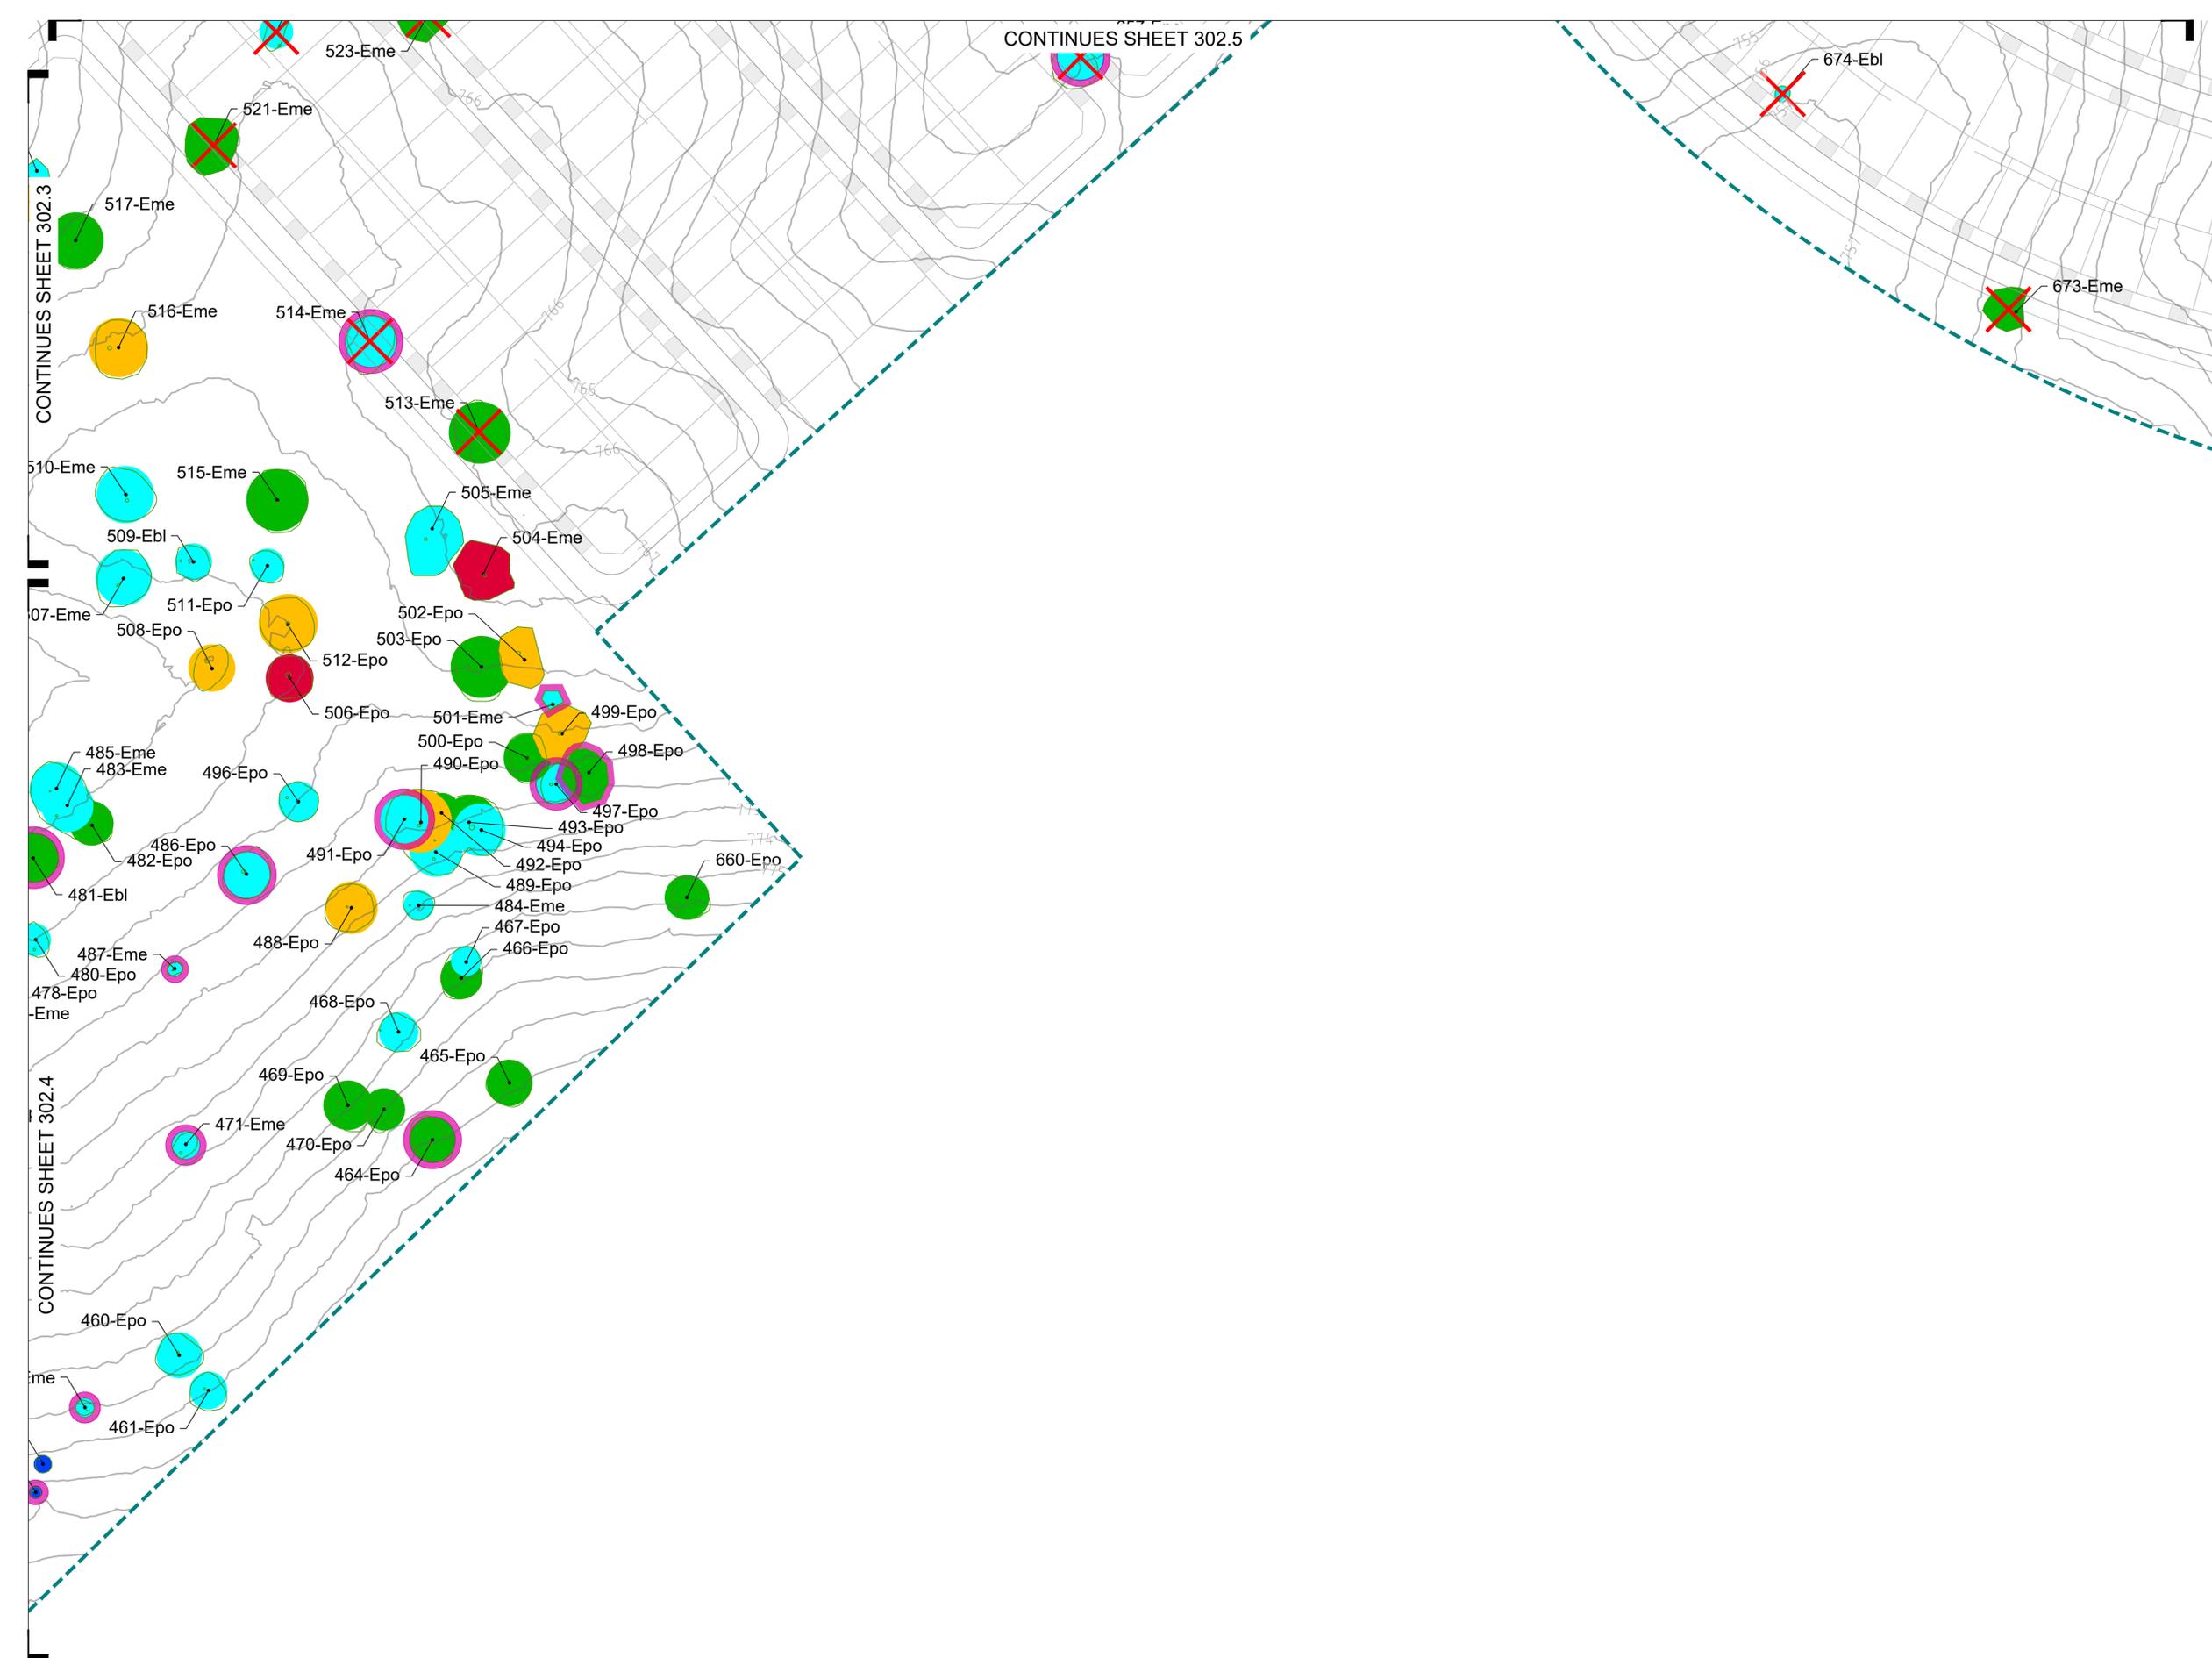

LEGEND

SURVEY DATA

- DA EXTENTS
- SURVEYED EXISTING TREE (COLOUR VARIES) WITH TREE NUMBER TAGGED ON SITE
- TREE HOLLOW (S) PRESENT - REFER ECOLOGICAL VALUES AND CONSTRAINTS ASSESSMENT (2015) BY BIOSIS.

ASSESSMENT DATA

REFER TO TREE ASSESSMENT REPORT BY SPACELAB, REVISION B, 28 FEBRUARY 2019.

TREE NUMBER and SPECIES

SPECIES KEY

- Ebl - *Eucalyptus blakelyi*
- Ebr - *Eucalyptus bridgesiana*
- Edi - *Eucalyptus dives*
- Eme - *Eucalyptus melliodora*
- Eno - *Eucalyptus nortoni*
- Epo - *Eucalyptus polyanthemos*
- Ero - *Eucalyptus rossii*
- Eru - *Eucalyptus rubida*
- Plr - *Pinus radiata*


TREE CLASSIFICATION STATUS

- EXCEPTIONAL VALUE TREE THAT MUST BE RETAINED WITH NO DISTURBANCE. MATURE SPECIMEN, GRAND APPEARANCE AND STATURE. MAY HAVE UNUSUAL CHARACTER, OR BE A RARE SPECIES WELL BALANCED. LITTLE TO NO EPICORMIC SHOOTS.
- HIGH VALUE TREE. RETENTION DESIRABLE. WILL REQUIRE SUBSTANTIAL TREE SURGERY IF INCLUDED IN DEVELOPED AREA. MATURE SPECIMEN, GOOD APPEARANCE AND STRUCTURE. LITTLE TO NO EPICORMIC SHOOTS.
- MEDIUM VALUE TREE. REMOVAL LIKELY WITH RETENTION POSSIBLE IN APPROPRIATE LOCATION WILL REQUIRE CONSIDERABLE TREE SURGERY TO MAKE SAFE. MATURE SPECIMEN. SOME EVIDENCE OF LIMB FALL. EPICORMICS MAY BE COMMON. DIEBACK COMMON
- POOR QUALITY TREE OR GROUPS OF TREES OF LOW LANDSCAPE SIGNIFICANCE. UNDESIRABLE, NOT WARRANTING DESIGN EXPENDITURE TO RETAIN. MATURE SPECIMEN. EVIDENCE OF LIMB FALL. EPICORMIC GROWTH MAY BE COMMON. DIEBACK COMMON.
- DEAD TREE.

PROPOSED IMPACTS

REFER TO SUBDIVISION PLANS

- PROPOSED TREE TO BE REMOVED
- PROPOSED URBAN DESIGN LAYOUT

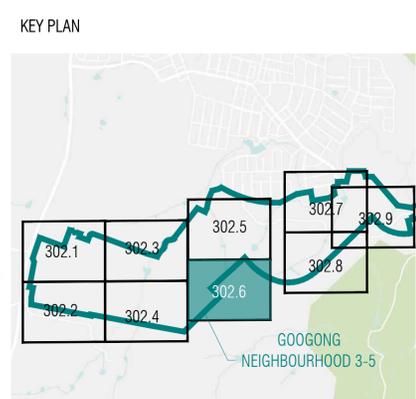

Notes: Copyright and property of Place Logic Pty Ltd - may be used only for the stated project and issue status, and in accordance with terms of engagement for which it was commissioned. To be read in conjunction with all relevant contracts, specifications, reports, drawings and development approval conditions - obtain any outstanding statutory approvals prior to commencement of works. Use figured dimensions - do not scale from drawings. Dimensions are in millimetres unless noted otherwise.

SCALE 1:1000 @A1

REV	DESCRIPTION	DATE	DWN	CHK
A	FOR APPROVAL	31.08.26	FC	AJ
B	FOR APPROVAL	01.09.21	FC	AJ

CLIENT

CONSULTANT

Urban Design |
Landscape Architecture
www.placelogic.com.au |
ABN 25 619 179 743

TREE MANAGEMENT PLAN

PROJECT

Googong Neighbourhood 3, 4 and 5

ISSUE

DEVELOPMENT APPLICATION

REV.

B

L302.6

LEGEND

SURVEY DATA

-  DA EXTENTS
-  SURVEYED EXISTING TREE (COLOUR VARIES) WITH TREE NUMBER TAGGED ON SITE
-  TREE HOLLOW (S) PRESENT - REFER ECOLOGICAL VALUES AND CONSTRAINTS ASSESSMENT (2015) BY BIOSIS.

ASSESSMENT DATA
REFER TO TREE ASSESSMENT REPORT BY SPACELAB, REVISION B, 28 FEBRUARY 2019.

 TREE NUMBER and SPECIES

SPECIES KEY

- Ebl - *Eucalyptus blakelyi*
- Ebr - *Eucalyptus bridgesiana*
- Edi - *Eucalyptus dives*
- Eme - *Eucalyptus melliodora*
- Eno - *Eucalyptus nortoni*
- Epo - *Eucalyptus polyanthemos*
- Ero - *Eucalyptus rossii*
- Eru - *Eucalyptus rubida*
- Plr - *Pinus radiata*



TREE CLASSIFICATION STATUS

-  EXCEPTIONAL VALUE TREE THAT MUST BE RETAINED WITH NO DISTURBANCE. MATURE SPECIMEN, GRAND APPEARANCE AND STATURE. MAY HAVE UNUSUAL CHARACTER, OR BE A RARE SPECIES WELL BALANCED. LITTLE TO NO EPICORMIC SHOOTS.
-  HIGH VALUE TREE. RETENTION DESIRABLE. WILL REQUIRE SUBSTANTIAL TREE SURGERY IF INCLUDED IN DEVELOPED AREA. MATURE SPECIMEN, GOOD APPEARANCE AND STRUCTURE. LITTLE TO NO EPICORMIC SHOOTS.
-  MEDIUM VALUE TREE. REMOVAL LIKELY WITH RETENTION POSSIBLE IN APPROPRIATE LOCATION WILL REQUIRE CONSIDERABLE TREE SURGERY TO MAKE SAFE. MATURE SPECIMEN. SOME EVIDENCE OF LIMB FALL. EPICORMICS MAY BE COMMON. DIEBACK COMMON
-  POOR QUALITY TREE OR GROUPS OF TREES OF LOW LANDSCAPE SIGNIFICANCE. UNDESIRABLE. NOT WARRANTING DESIGN EXPENDITURE TO RETAIN. MATURE SPECIMEN. EVIDENCE OF LIMB FALL. EPICORMIC GROWTH MAY BE COMMON. DIEBACK COMMON.
-  DEAD TREE.

PROPOSED IMPACTS

- REFER TO SUBDIVISION PLANS
-  PROPOSED TREE TO BE REMOVED
-  PROPOSED URBAN DESIGN LAYOUT

KEY PLAN

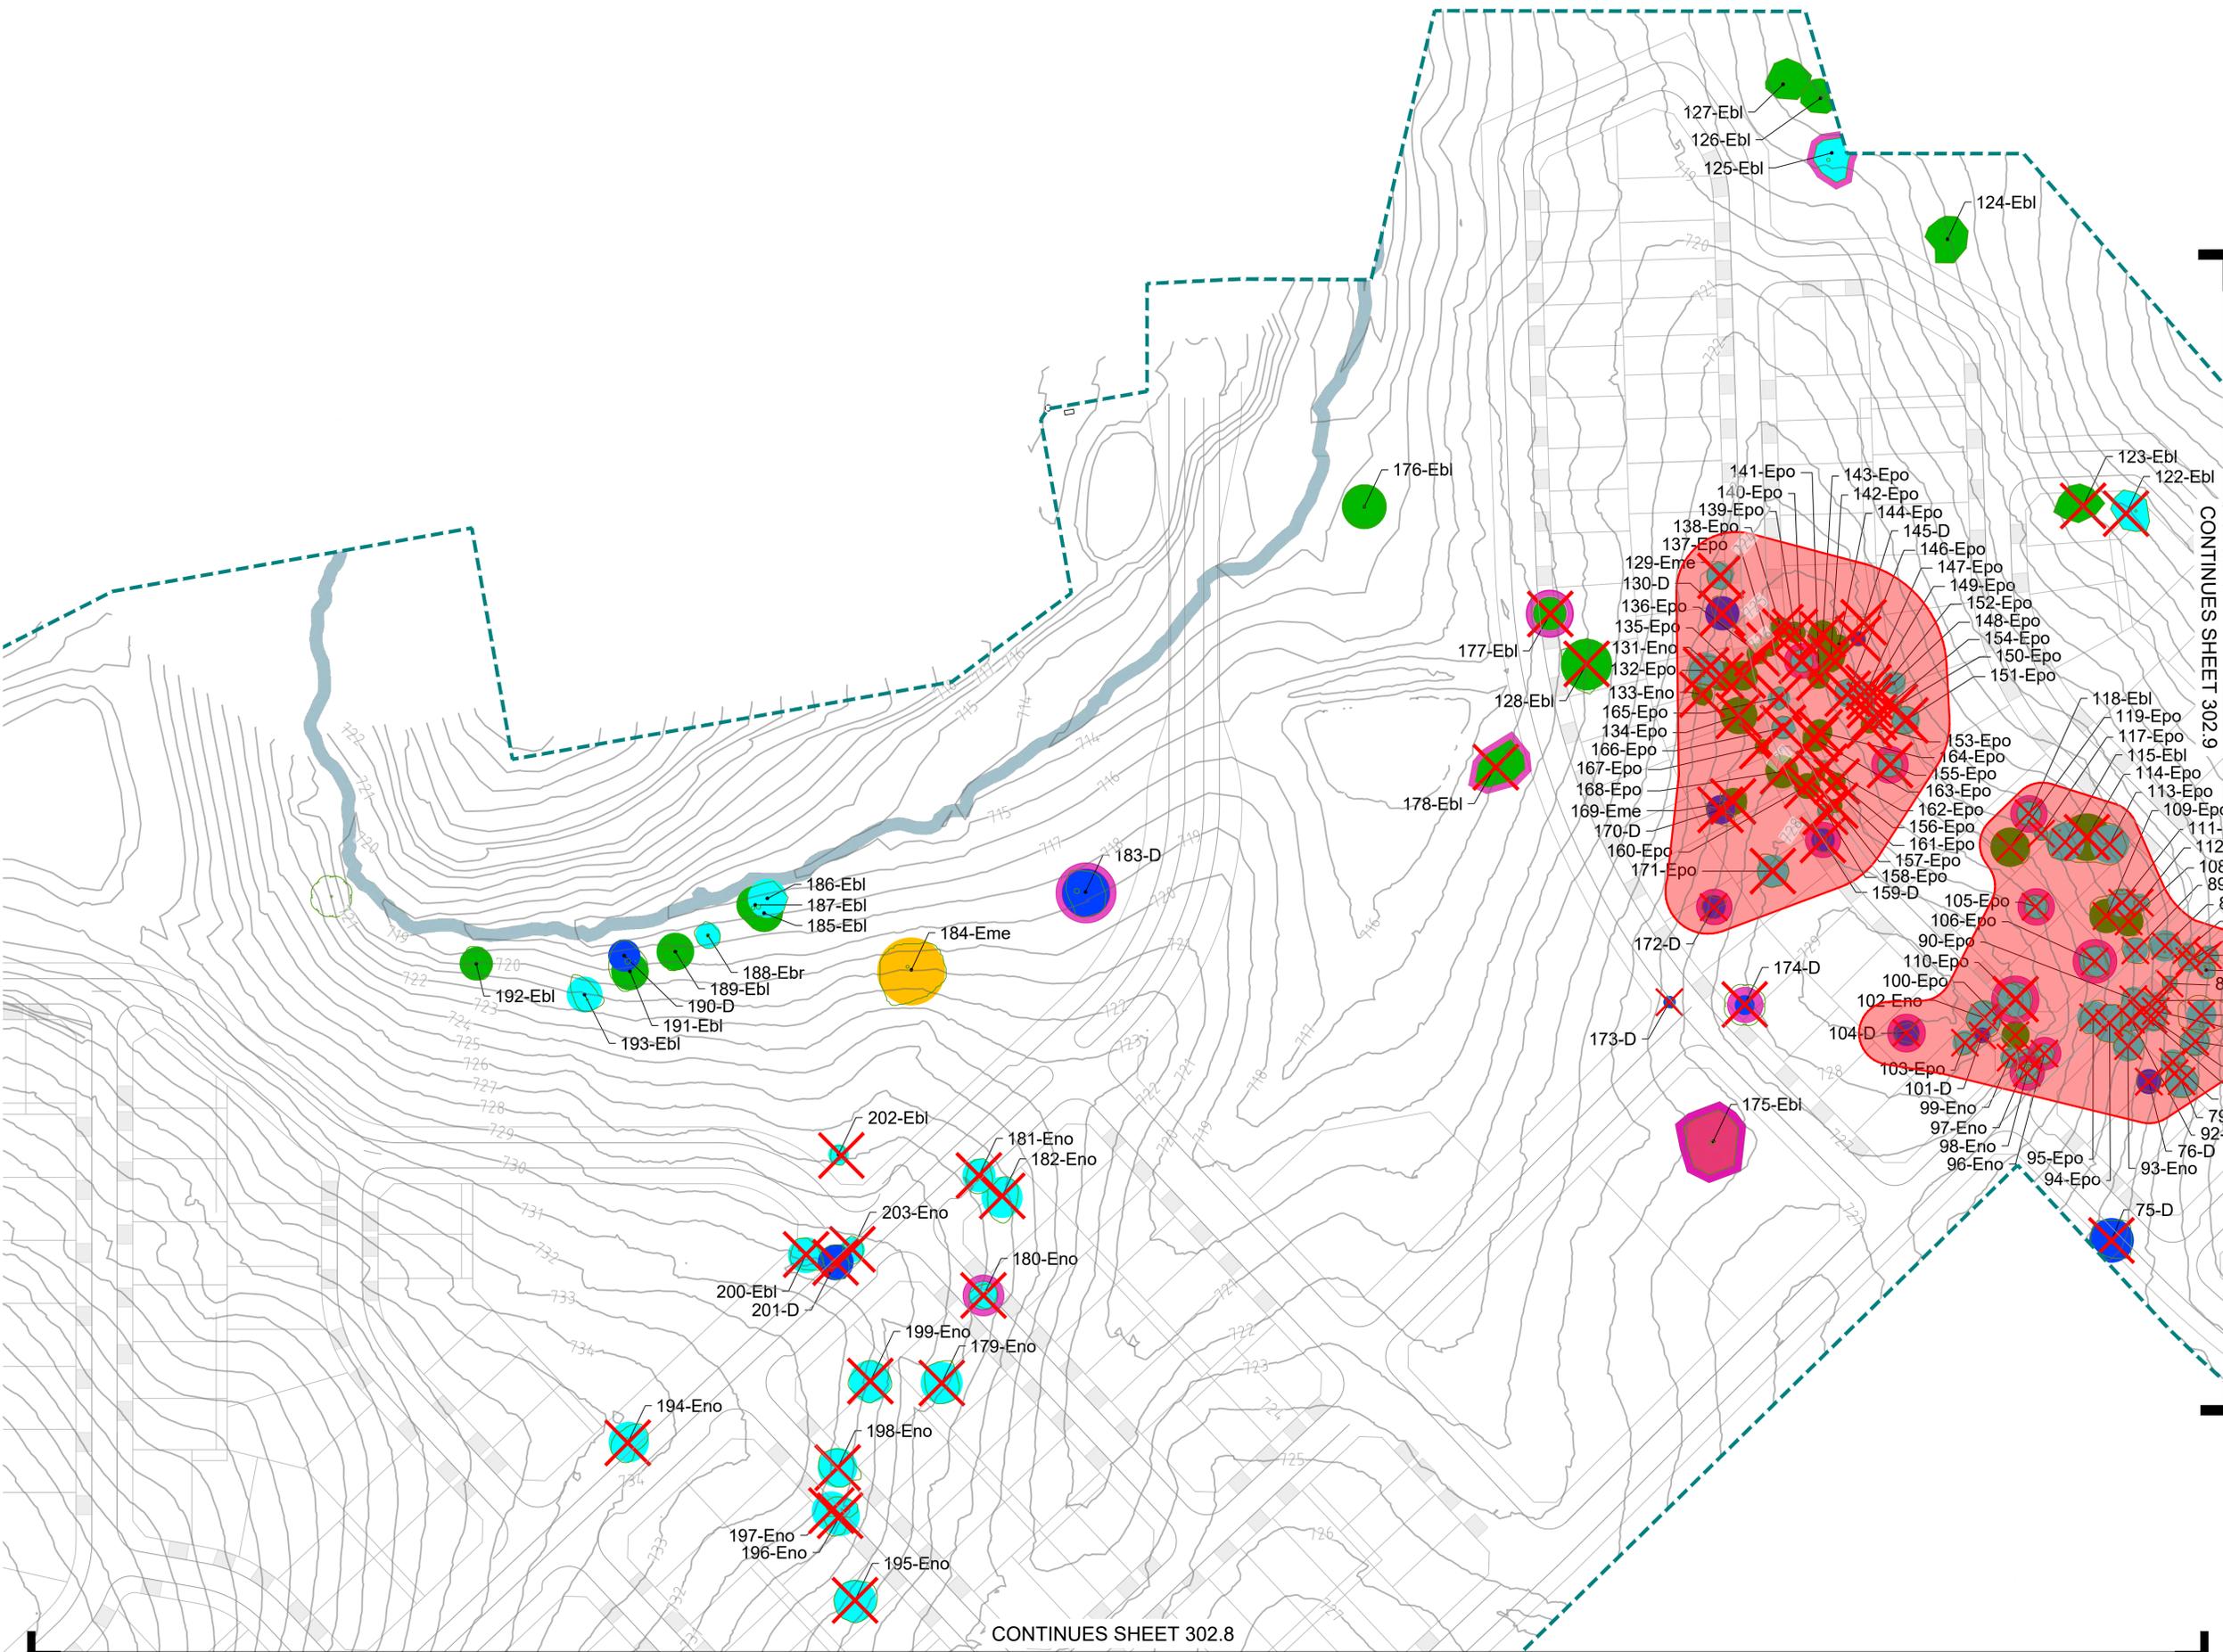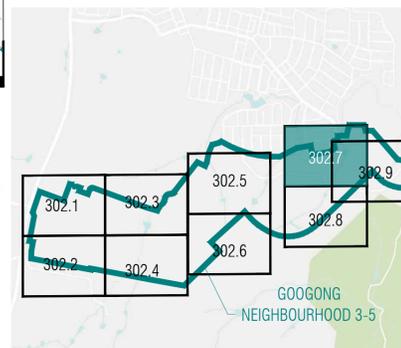

CONTINUES SHEET 302.8

CONTINUES SHEET 302.9

Notes: Copyright and property of Place Logic Pty Ltd - may be used only for the stated project and issue status, and in accordance with terms of engagement for which it was commissioned. To be read in conjunction with all relevant contracts, specifications, reports, drawings and development approval conditions - obtain any outstanding statutory approvals prior to commencement of works. Use figured dimensions - do not scale from drawings. Dimensions are in millimetres unless noted otherwise.

SCALE 1:1000 @A1

REV	DESCRIPTION	DATE	DWN	CHK
A	FOR APPROVAL	31.08.26	FC	AJ
B	FOR APPROVAL	01.09.21	FC	AJ

CLIENT

CONSULTANT

Urban Design | Landscape Architecture
www.placelogic.com.au | ABN 25 619 179 743


TREE MANAGEMENT PLAN

PROJECT
Googong Neighbourhood 3, 4 and 5

ISSUE
DEVELOPMENT APPLICATION

REV.
B

L302.7

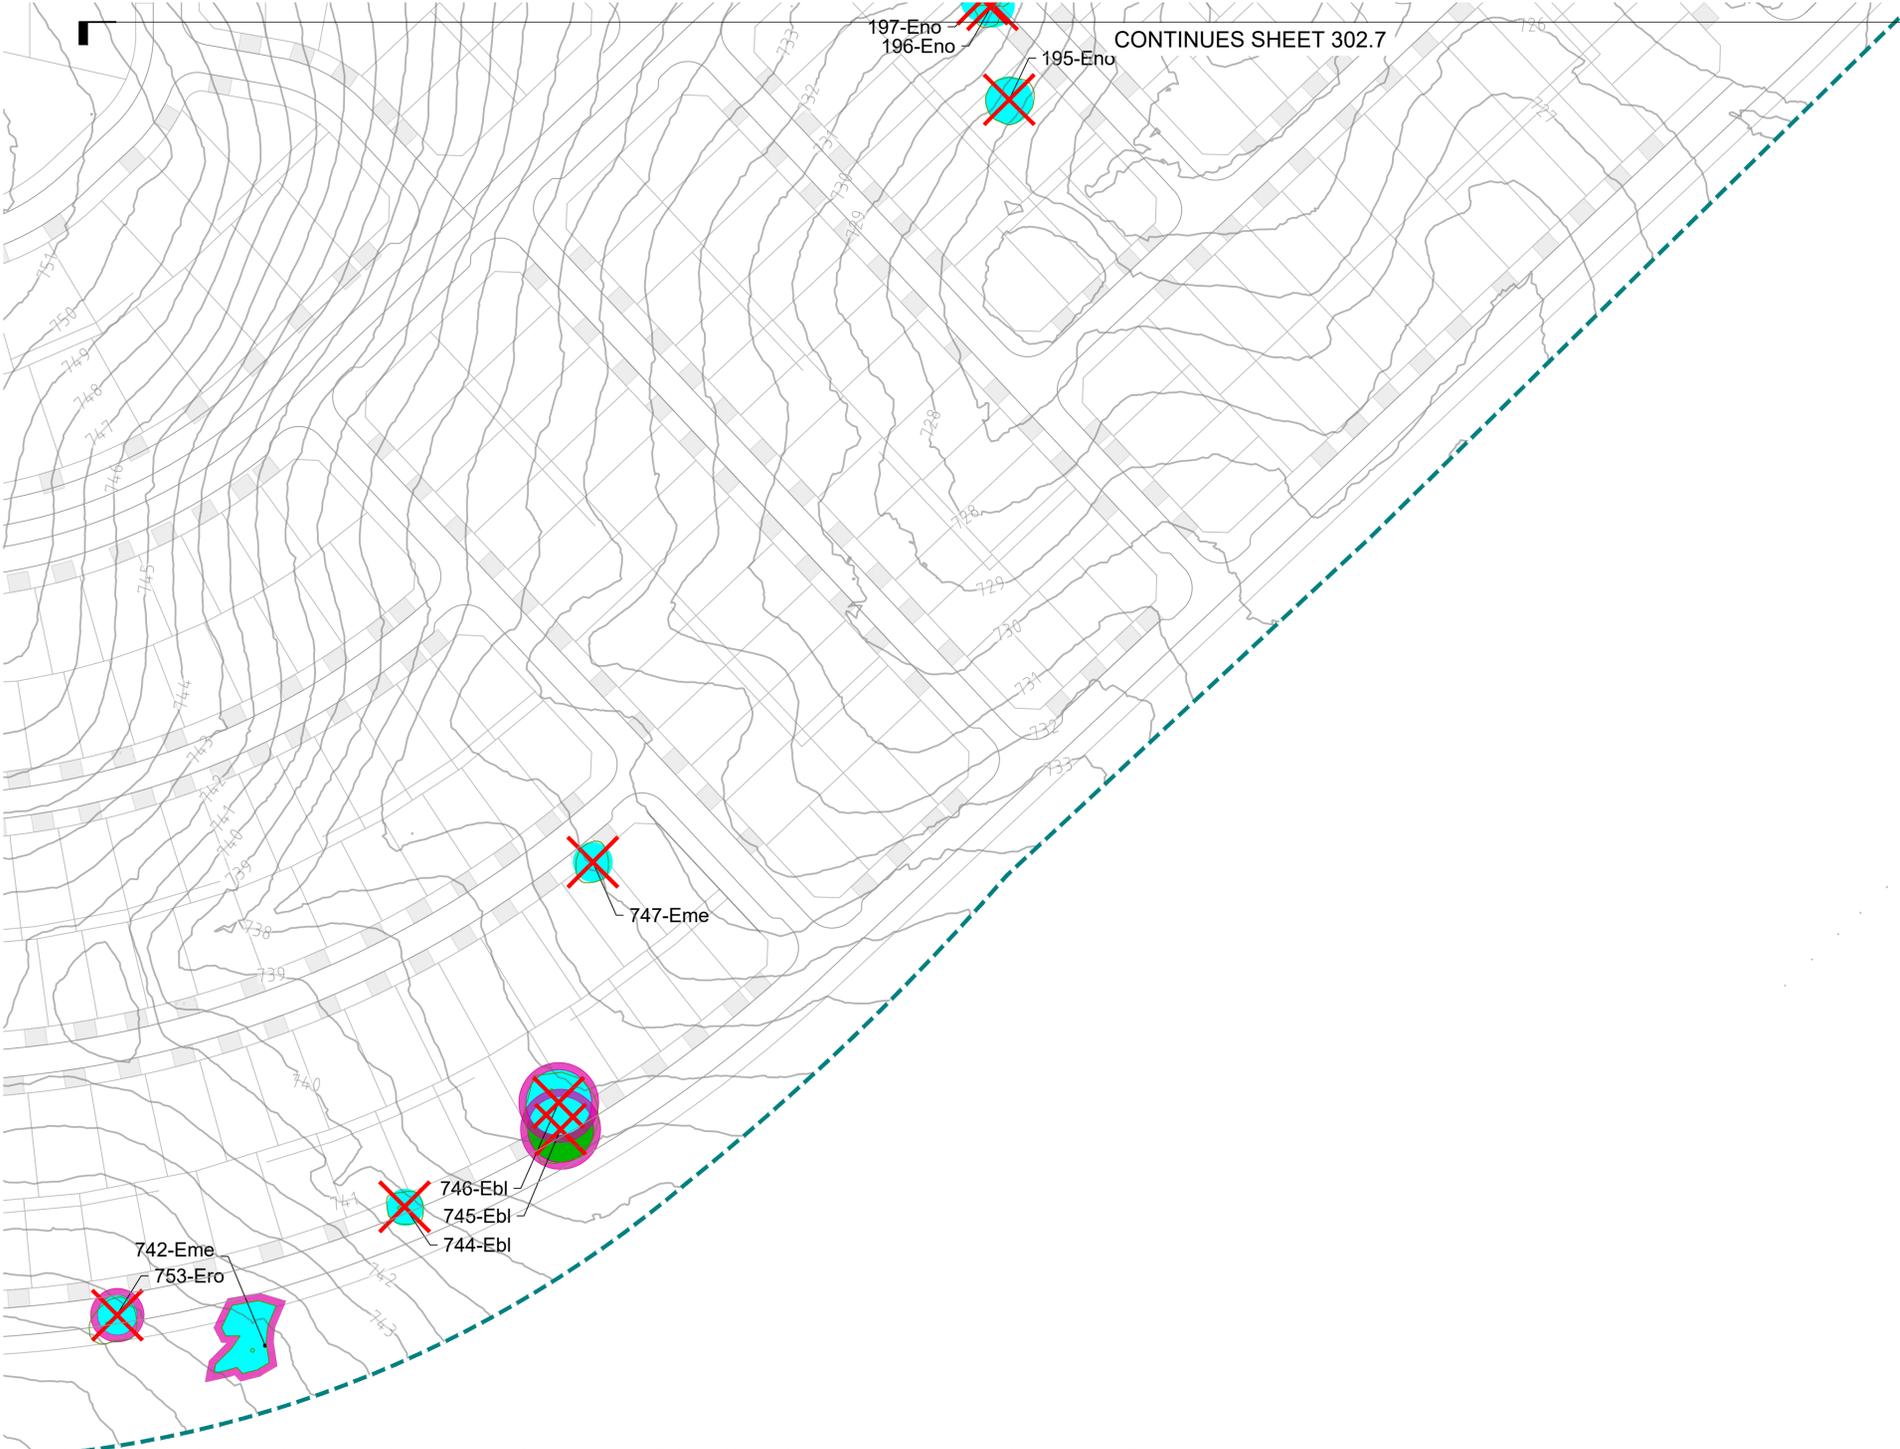

LEGEND

SURVEY DATA

- DA EXTENTS
- SURVEYED EXISTING TREE (COLOUR VARIES) WITH TREE NUMBER TAGGED ON SITE
- TREE HOLLOW (S) PRESENT - REFER ECOLOGICAL VALUES AND CONSTRAINTS ASSESSMENT (2015) BY BIOSIS.

ASSESSMENT DATA

REFER TO TREE ASSESSMENT REPORT BY SPACELAB, REVISION B, 28 FEBRUARY 2019.

TREE NUMBER and SPECIES

SPECIES KEY

- Ebl - *Eucalyptus blakelyi*
- Ebr - *Eucalyptus bridgesiana*
- Edi - *Eucalyptus dives*
- Eme - *Eucalyptus melliodora*
- Eno - *Eucalyptus nortoni*
- Epo - *Eucalyptus polyanthemos*
- Ero - *Eucalyptus rossii*
- Eru - *Eucalyptus rubida*
- Plr - *Pinus radiata*

TREE CLASSIFICATION STATUS


- EXCEPTIONAL VALUE TREE THAT MUST BE RETAINED WITH NO DISTURBANCE. MATURE SPECIMEN, GRAND APPEARANCE AND STATURE. MAY HAVE UNUSUAL CHARACTER, OR BE A RARE SPECIES WELL BALANCED. LITTLE TO NO EPICORMIC SHOOTS.
- HIGH VALUE TREE. RETENTION DESIRABLE. WILL REQUIRE SUBSTANTIAL TREE SURGERY IF INCLUDED IN DEVELOPED AREA. MATURE SPECIMEN, GOOD APPEARANCE AND STRUCTURE. LITTLE TO NO EPICORMIC SHOOTS.
- MEDIUM VALUE TREE. REMOVAL LIKELY WITH RETENTION POSSIBLE IN APPROPRIATE LOCATION. WILL REQUIRE CONSIDERABLE TREE SURGERY TO MAKE SAFE. MATURE SPECIMEN. SOME EVIDENCE OF LIMB FALL. EPICORMICS MAY BE COMMON. DIEBACK COMMON
- POOR QUALITY TREE OR GROUPS OF TREES OF LOW LANDSCAPE SIGNIFICANCE. UNDESIRABLE, NOT WARRANTING DESIGN EXPENDITURE TO RETAIN. MATURE SPECIMEN. EVIDENCE OF LIMB FALL. EPICORMIC GROWTH MAY BE COMMON. DIEBACK COMMON.
- DEAD TREE.

PROPOSED IMPACTS

REFER TO SUBDIVISION PLANS

- PROPOSED TREE TO BE REMOVED
- PROPOSED URBAN DESIGN LAYOUT

CONTINUES SHEET 302.9

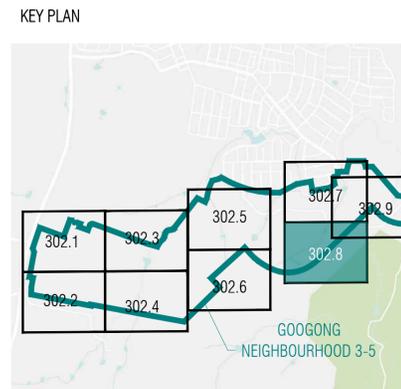

Notes: Copyright and property of Place Logic Pty Ltd - may be used only for the stated project and issue status, and in accordance with terms of engagement for which it was commissioned. To be read in conjunction with all relevant contracts, specifications, reports, drawings and development approval conditions - obtain any outstanding statutory approvals prior to commencement of works. Use figured dimensions - do not scale from drawings. Dimensions are in millimetres unless noted otherwise.

SCALE
1:1000 @A1

REV	DESCRIPTION	DATE	DWN	CHK
A	FOR APPROVAL	31.08.26	FC	AJ
B	FOR APPROVAL	01.09.21	FC	AJ

CLIENT
GOOGONG

CONSULTANT
PLACE LOGIC
Urban Design | Landscape Architecture
www.placelogic.com.au | ABN 25 619 179 743

TREE MANAGEMENT PLAN

PROJECT
Googong Neighbourhood 3, 4 and 5

ISSUE
DEVELOPMENT APPLICATION

REV.
B

L302.8

