




GOOGONG

LOT 1504

LOT DISCLOSURE PLAN

NEIGHBOURHOOD 2 STAGE 15A

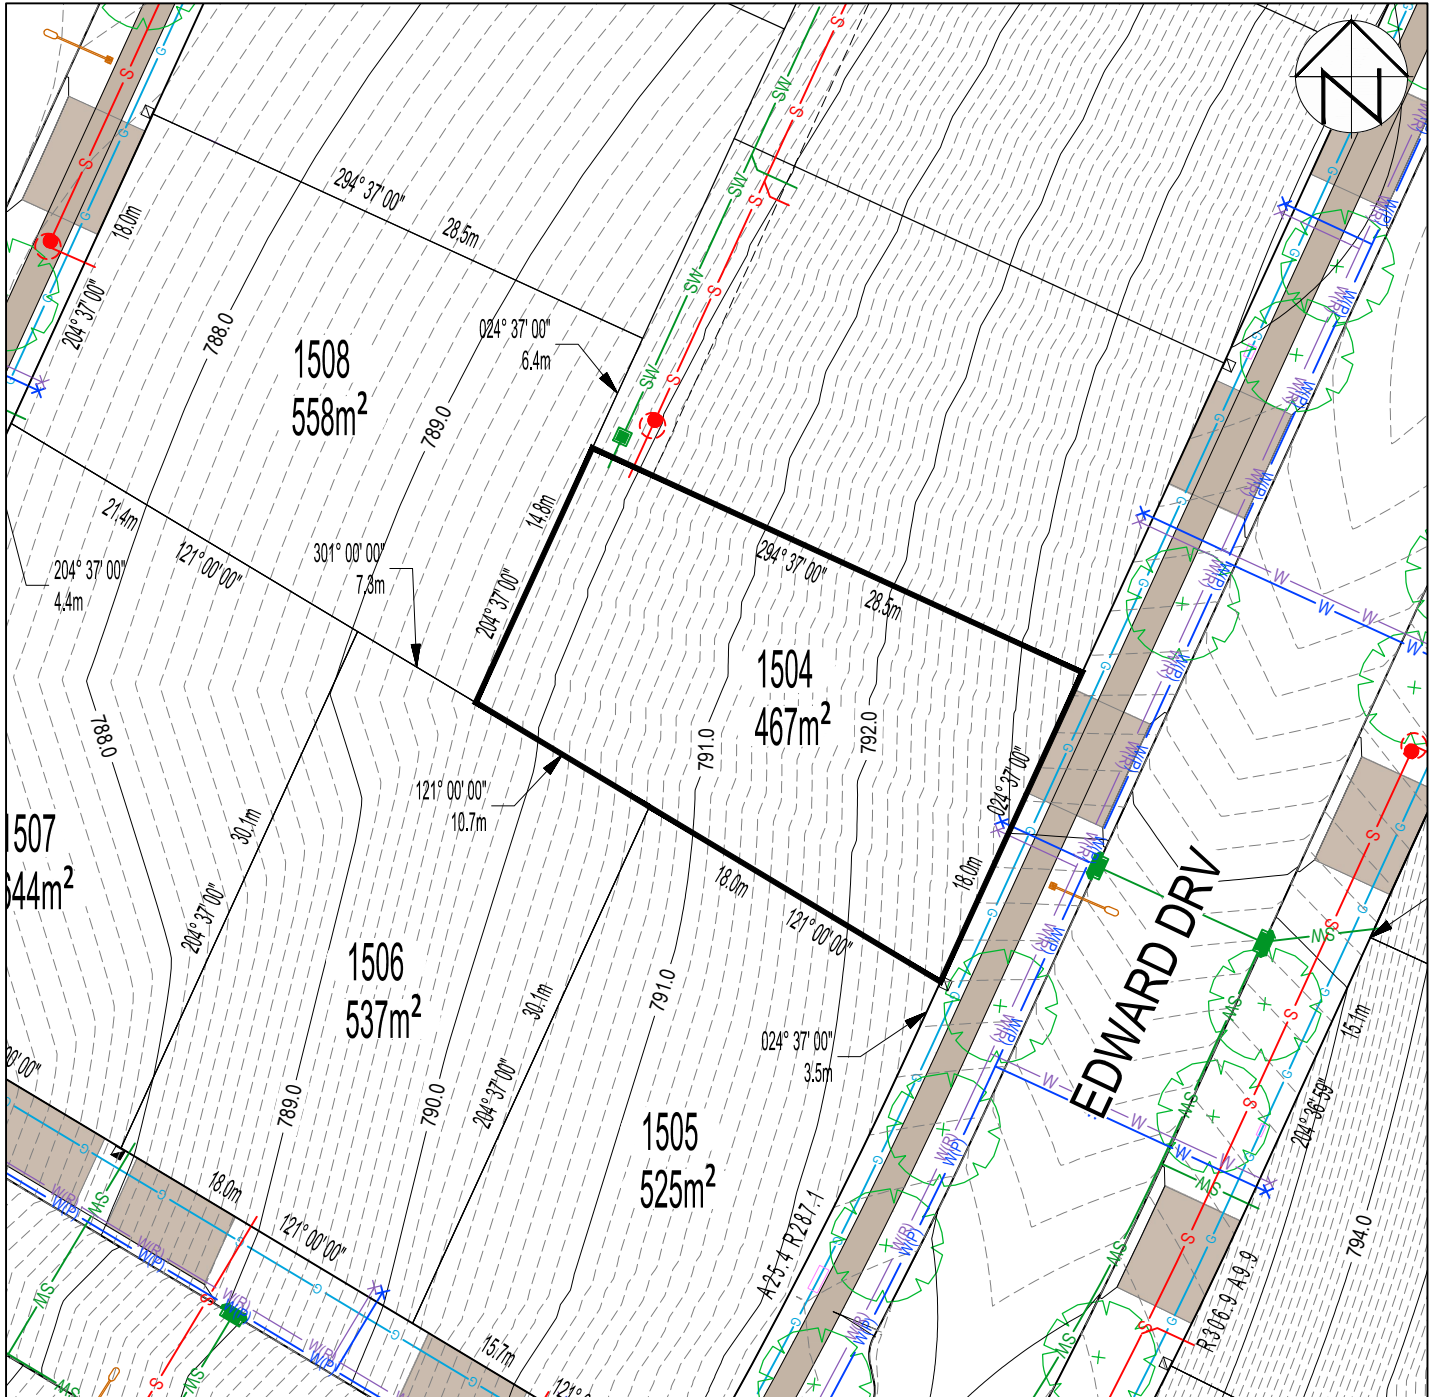


LOT LAYOUT - SCALE 1:400

ISSUE DATE: October 2021

LEGEND

	LOT BOUNDARY		SEWER MAIN/MANHOLE/TIE		NBNC Co. PIT
	CONTOUR 1.0m INTERVAL		STORMWATER MAIN/SUMP/ MANHOLE/TIE		STREETLIGHT
	CONTOUR 0.1m INTERVAL		WATER MAIN/STOP VALVE/ HYDRANT/TIE (POTABLE)		MINIPILLAR
	EASEMENT - 3.5m UNLESS NOTED OTHERWISE		WATER MAIN/STOP VALVE/ HYDRANT/TIE (RECYCLED)		SUBSTATION
	LOT AREA		WATER MAIN (IRRIGATION)		STREET TREES
	RETAINING WALL PROVIDED BY GTPL		GAS MAIN		
	FENCE PROVIDED BY GTPL				

LOCALITY PLAN

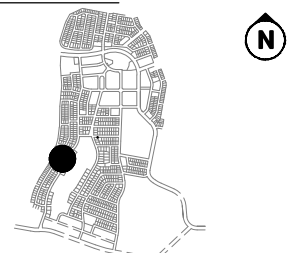

Disclaimer: All care has been taken in the preparation of this material. No responsibility is taken by the vendor for any errors or omissions, and details may be subject to change. Artwork, images and plans are artists impressions only and are not to be relied on as a definitive reference. All road designs, contours, lot sizes, lot dimensions, easements and covenants are preliminary only and are subject to final survey. For final Lot numbers refer registered deposited plans (DP).




GOOGONG

LOT 1505

LOT DISCLOSURE PLAN

NEIGHBOURHOOD 2 STAGE 15A

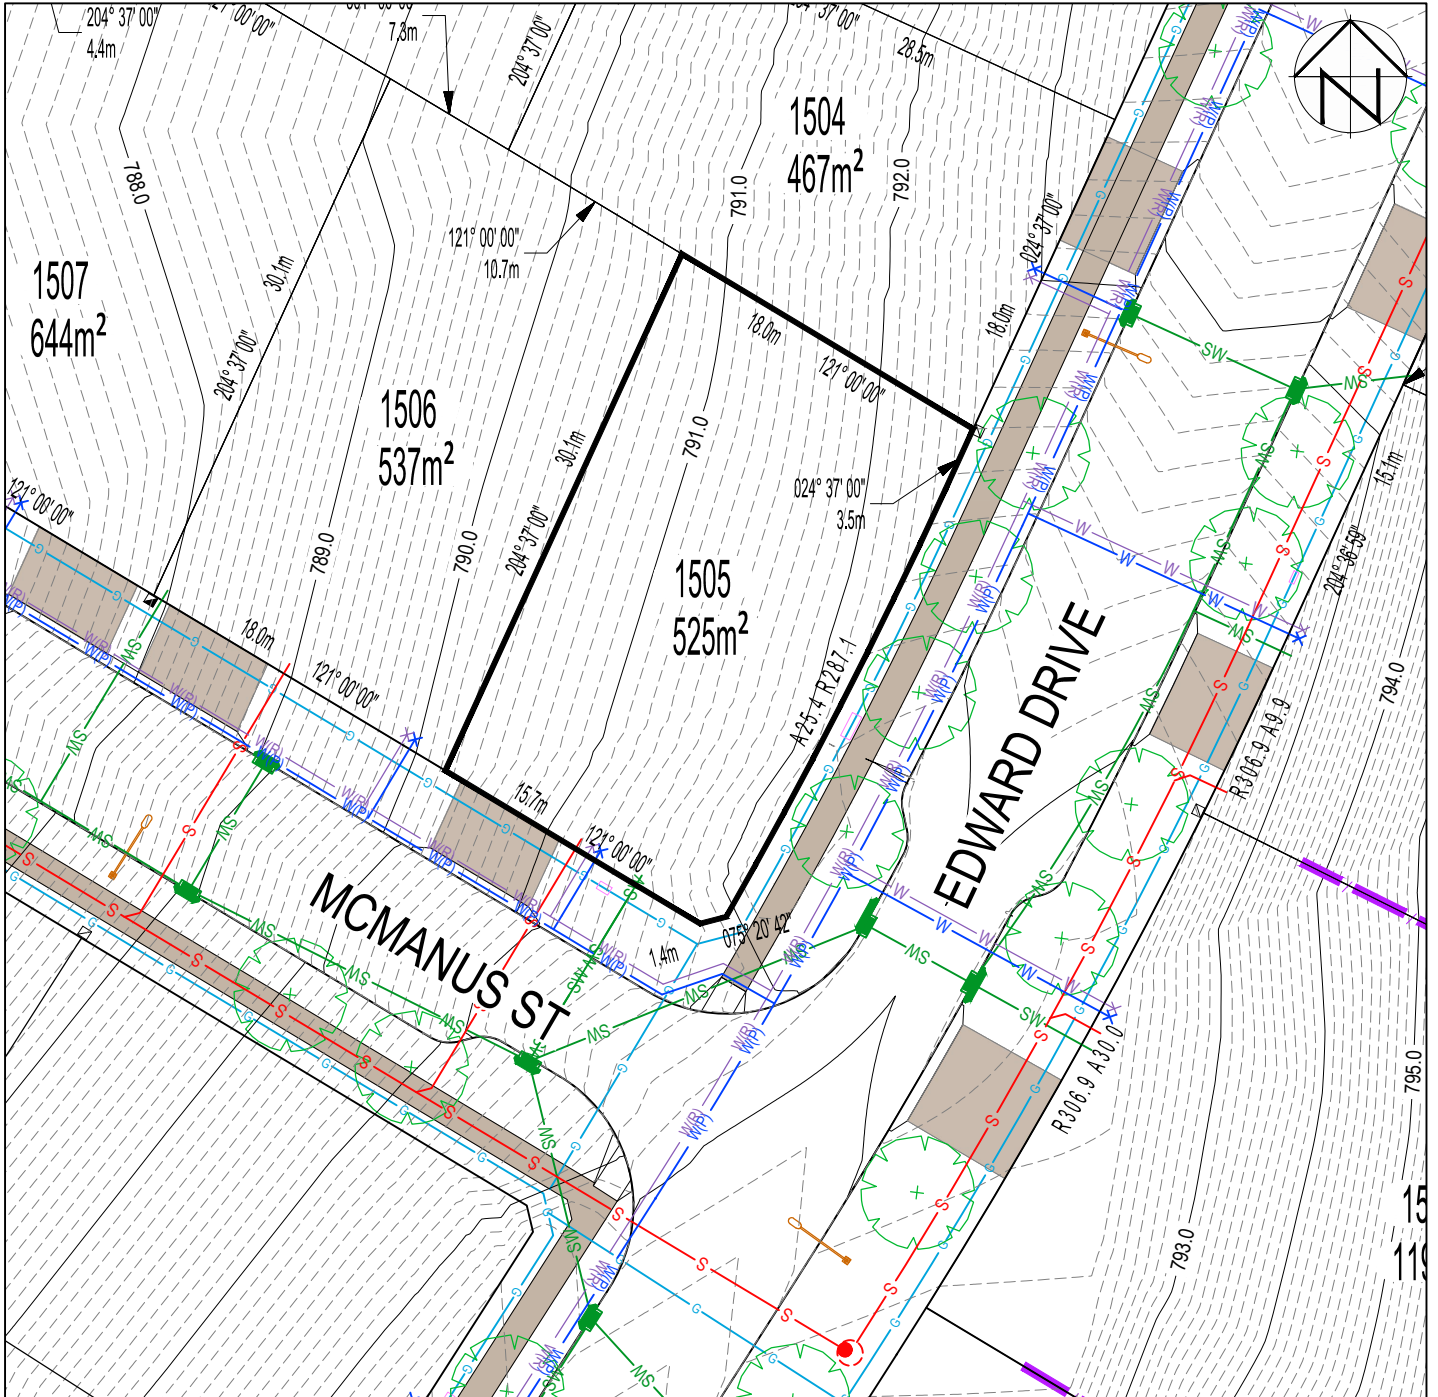

LOT LAYOUT - SCALE 1:400

ISSUE DATE: October 2021


LEGEND

	LOT BOUNDARY		SEWER MAIN/MANHOLE/TIE		NBNCo. PIT
	CONTOUR 1.0m INTERVAL		STORMWATER MAIN/SUMP/ MANHOLE/TIE		STREETLIGHT
	CONTOUR 0.1m INTERVAL		WATER MAIN/STOP VALVE/ HYDRANT/TIE (POTABLE)		MINIPILLAR
	EASEMENT - 3.5m UNLESS NOTED OTHERWISE		WATER MAIN/STOP VALVE/ HYDRANT/TIE (RECYCLED)		SUBSTATION
	LOT AREA		WATER MAIN (IRRIGATION)		STREET TREES
	RETAINING WALL PROVIDED BY GTPL		GAS MAIN		
	FENCE PROVIDED BY GTPL				

LOCALITY PLAN



Disclaimer: All care has been taken in the preparation of this material. No responsibility is taken by the vendor for any errors or omissions, and details may be subject to change. Artwork, images and plans are artists impressions only and are not to be relied on as a definitive reference. All road designs, contours, lot sizes, lot dimensions, easements and covenants are preliminary only and are subject to final survey. For final Lot numbers refer registered deposited plans (DP).

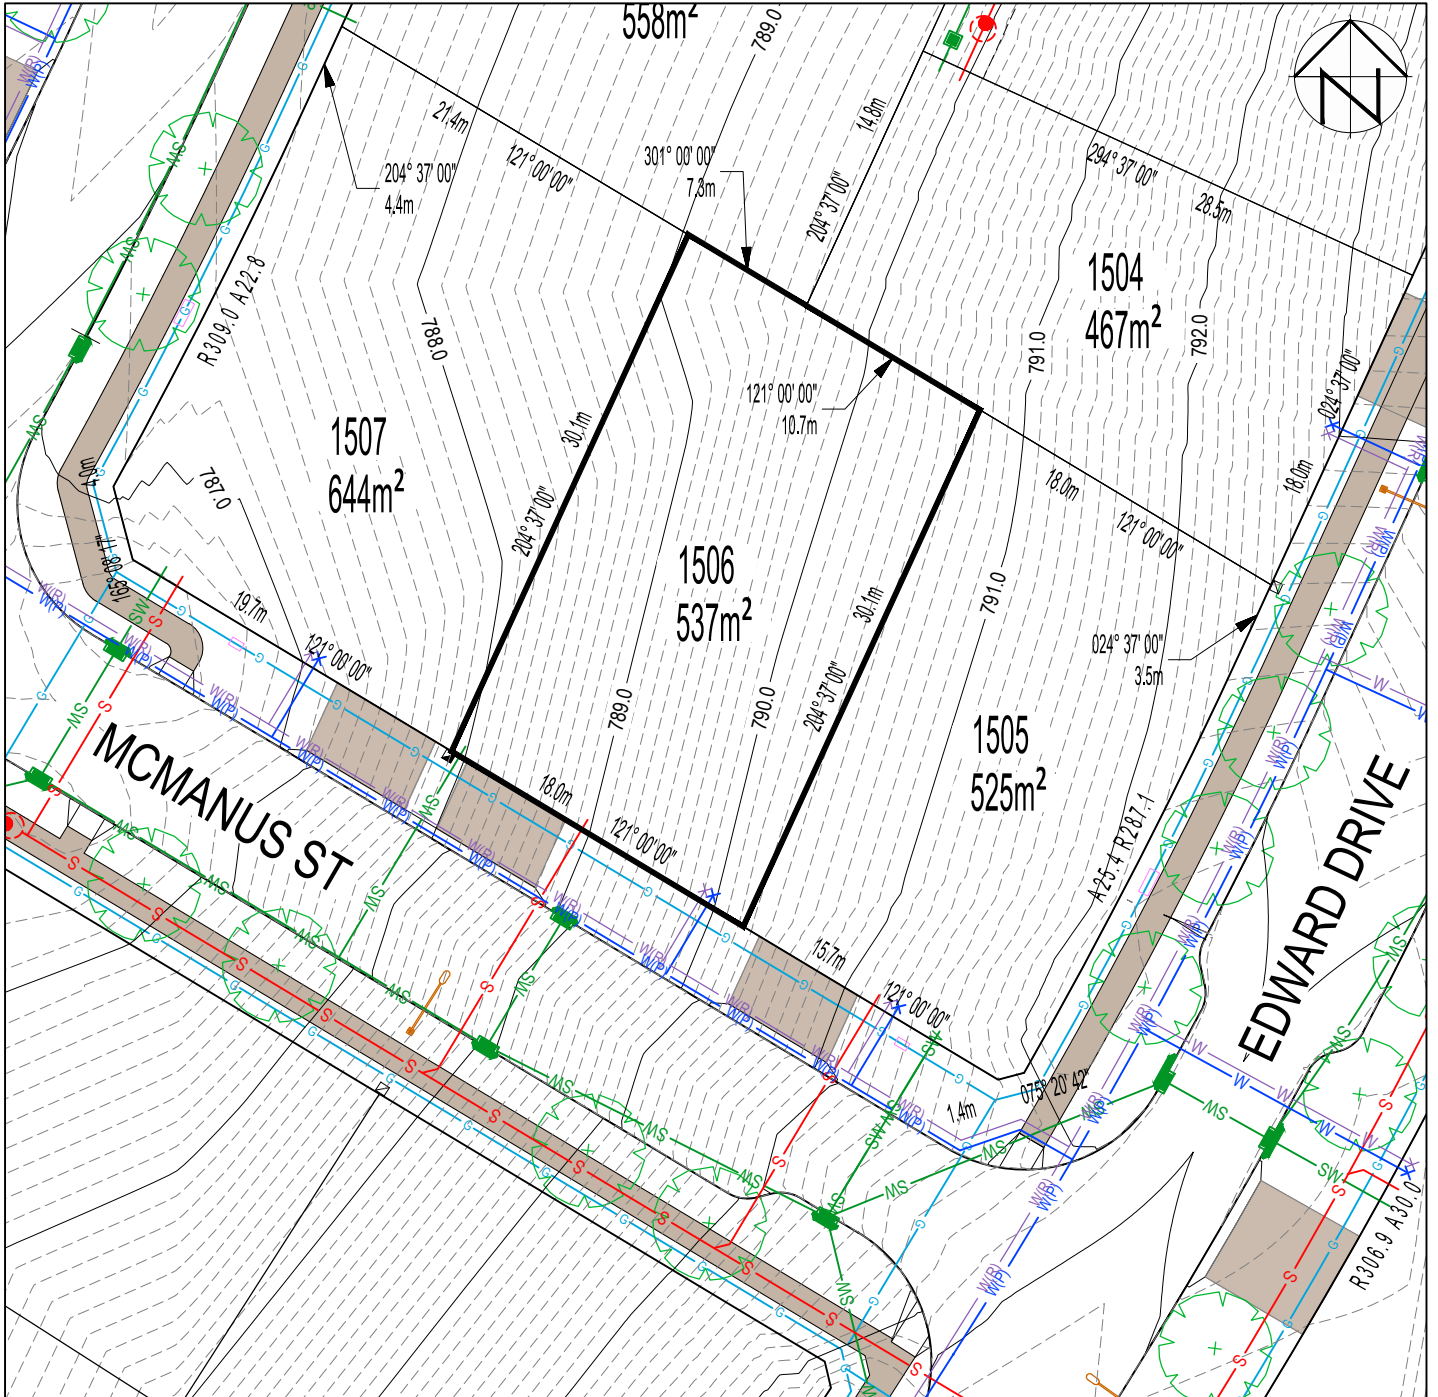


LOT LAYOUT - SCALE 1:400

ISSUE DATE: October 2021


LEGEND

	LOT BOUNDARY		SEWER MAIN/MANHOLE/TIE		NBNC Co. PIT
	CONTOUR 1.0m INTERVAL		STORMWATER MAIN/SUMP/ MANHOLE/TIE		STREETLIGHT
	CONTOUR 0.1m INTERVAL		WATER MAIN/STOP VALVE/ HYDRANT/TIE (POTABLE)		MINIPILLAR
	EASEMENT - 3.5m UNLESS NOTED OTHERWISE		WATER MAIN/STOP VALVE/ HYDRANT/TIE (RECYCLED)		SUBSTATION
	LOT AREA		WATER MAIN (IRRIGATION)		STREET TREES
	RETAINING WALL PROVIDED BY GTPL		GAS MAIN		
	FENCE PROVIDED BY GTPL				

LOCALITY PLAN

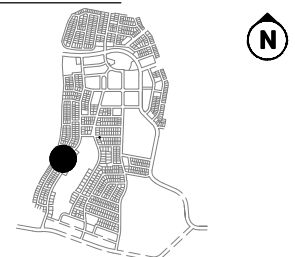

Disclaimer: All care has been taken in the preparation of this material. No responsibility is taken by the vendor for any errors or omissions, and details may be subject to change. Artwork, images and plans are artists impressions only and are not to be relied on as a definitive reference. All road designs, contours, lot sizes, lot dimensions, easements and covenants are preliminary only and are subject to final survey. For final Lot numbers refer registered deposited plans (DP).

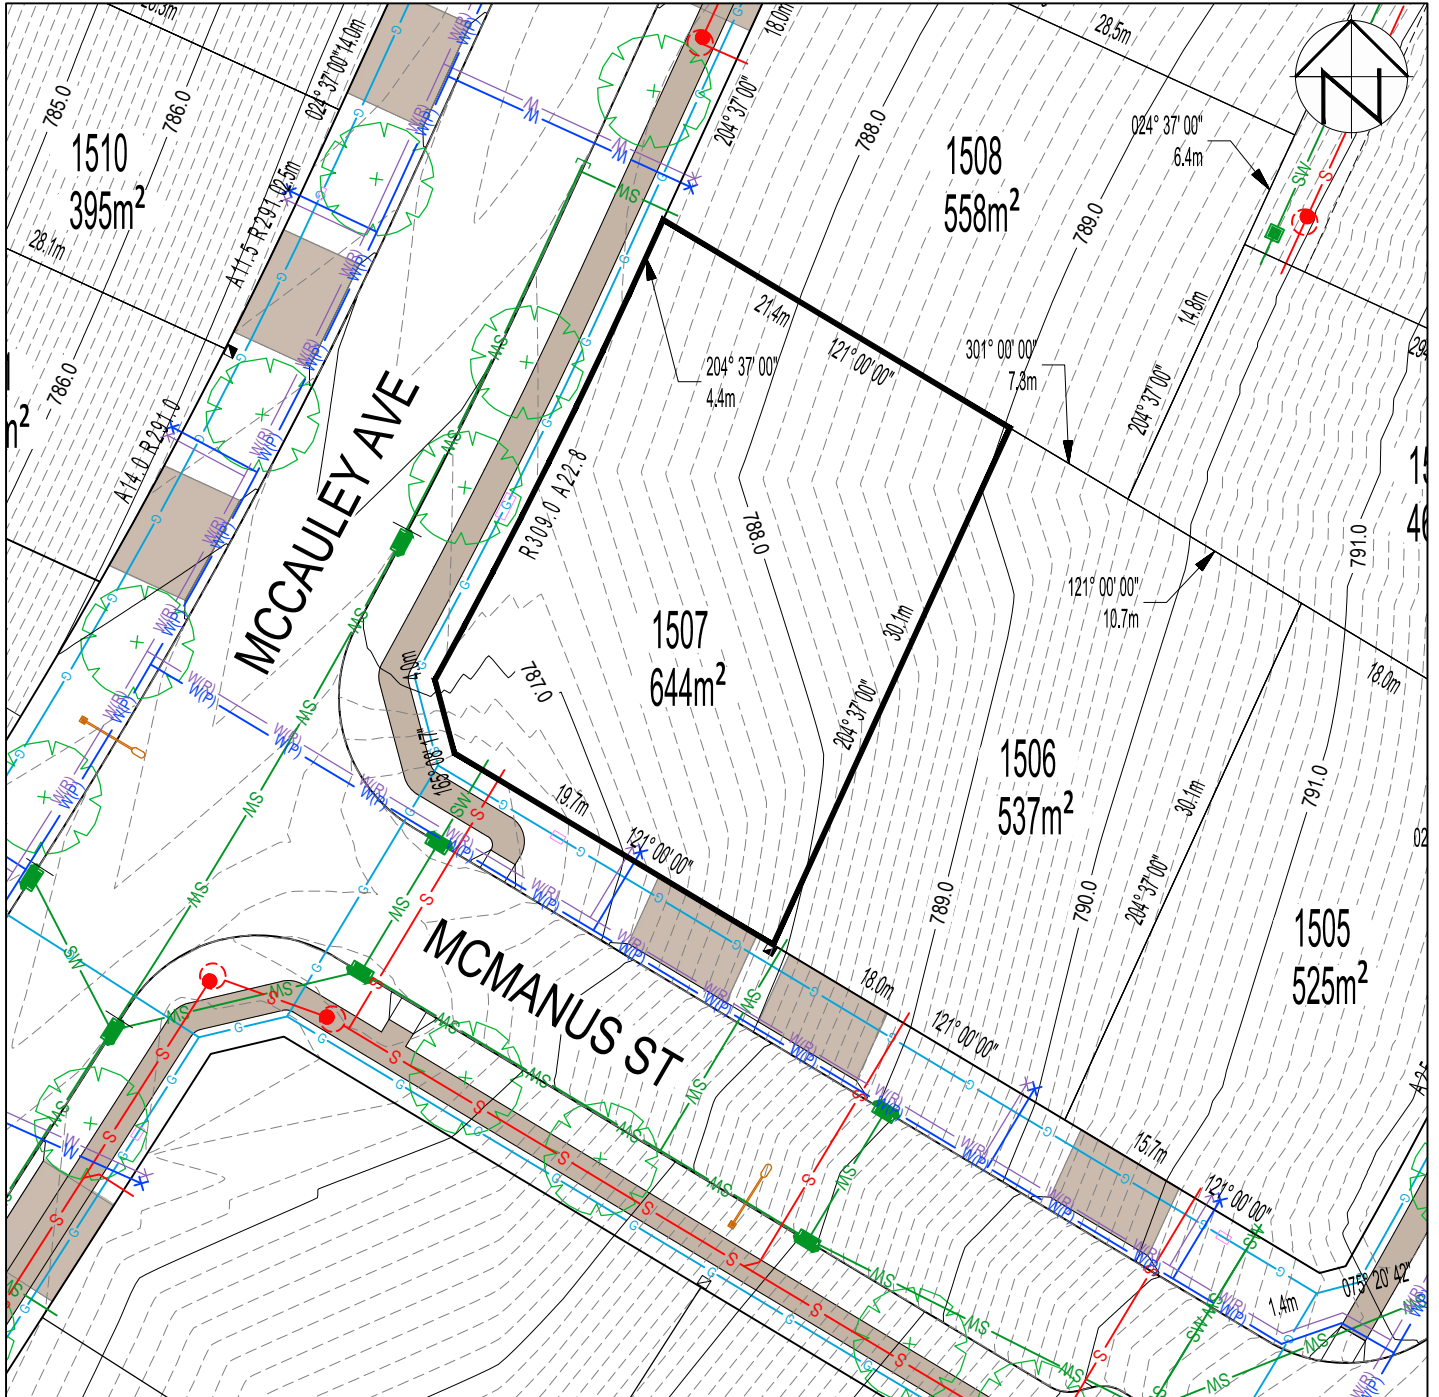


LOT LAYOUT - SCALE 1:400

ISSUE DATE: October 2021


LEGEND

	LOT BOUNDARY		SEWER MAIN/MANHOLE/TIE		NBNC PIT
	CONTOUR 1.0m INTERVAL		STORMWATER MAIN/SUMP/ MANHOLE/TIE		STREETLIGHT
	CONTOUR 0.1m INTERVAL		WATER MAIN/STOP VALVE/ HYDRANT/TIE (POTABLE)		MINIPILLAR
	EASEMENT - 3.5m UNLESS NOTED OTHERWISE		WATER MAIN/STOP VALVE/ HYDRANT/TIE (RECYCLED)		SUBSTATION
	LOT AREA		WATER MAIN (IRRIGATION)		STREET TREES
	RETAINING WALL PROVIDED BY GTPL		GAS MAIN		
	FENCE PROVIDED BY GTPL				

LOCALITY PLAN

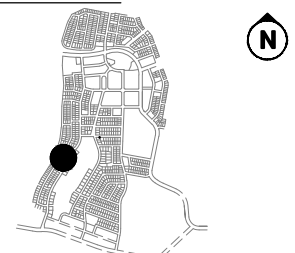

Disclaimer: All care has been taken in the preparation of this material. No responsibility is taken by the vendor for any errors or omissions, and details may be subject to change. Artwork, images and plans are artists impressions only and are not to be relied on as a definitive reference. All road designs, contours, lot sizes, lot dimensions, easements and covenants are preliminary only and are subject to final survey. For final Lot numbers refer registered deposited plans (DP).

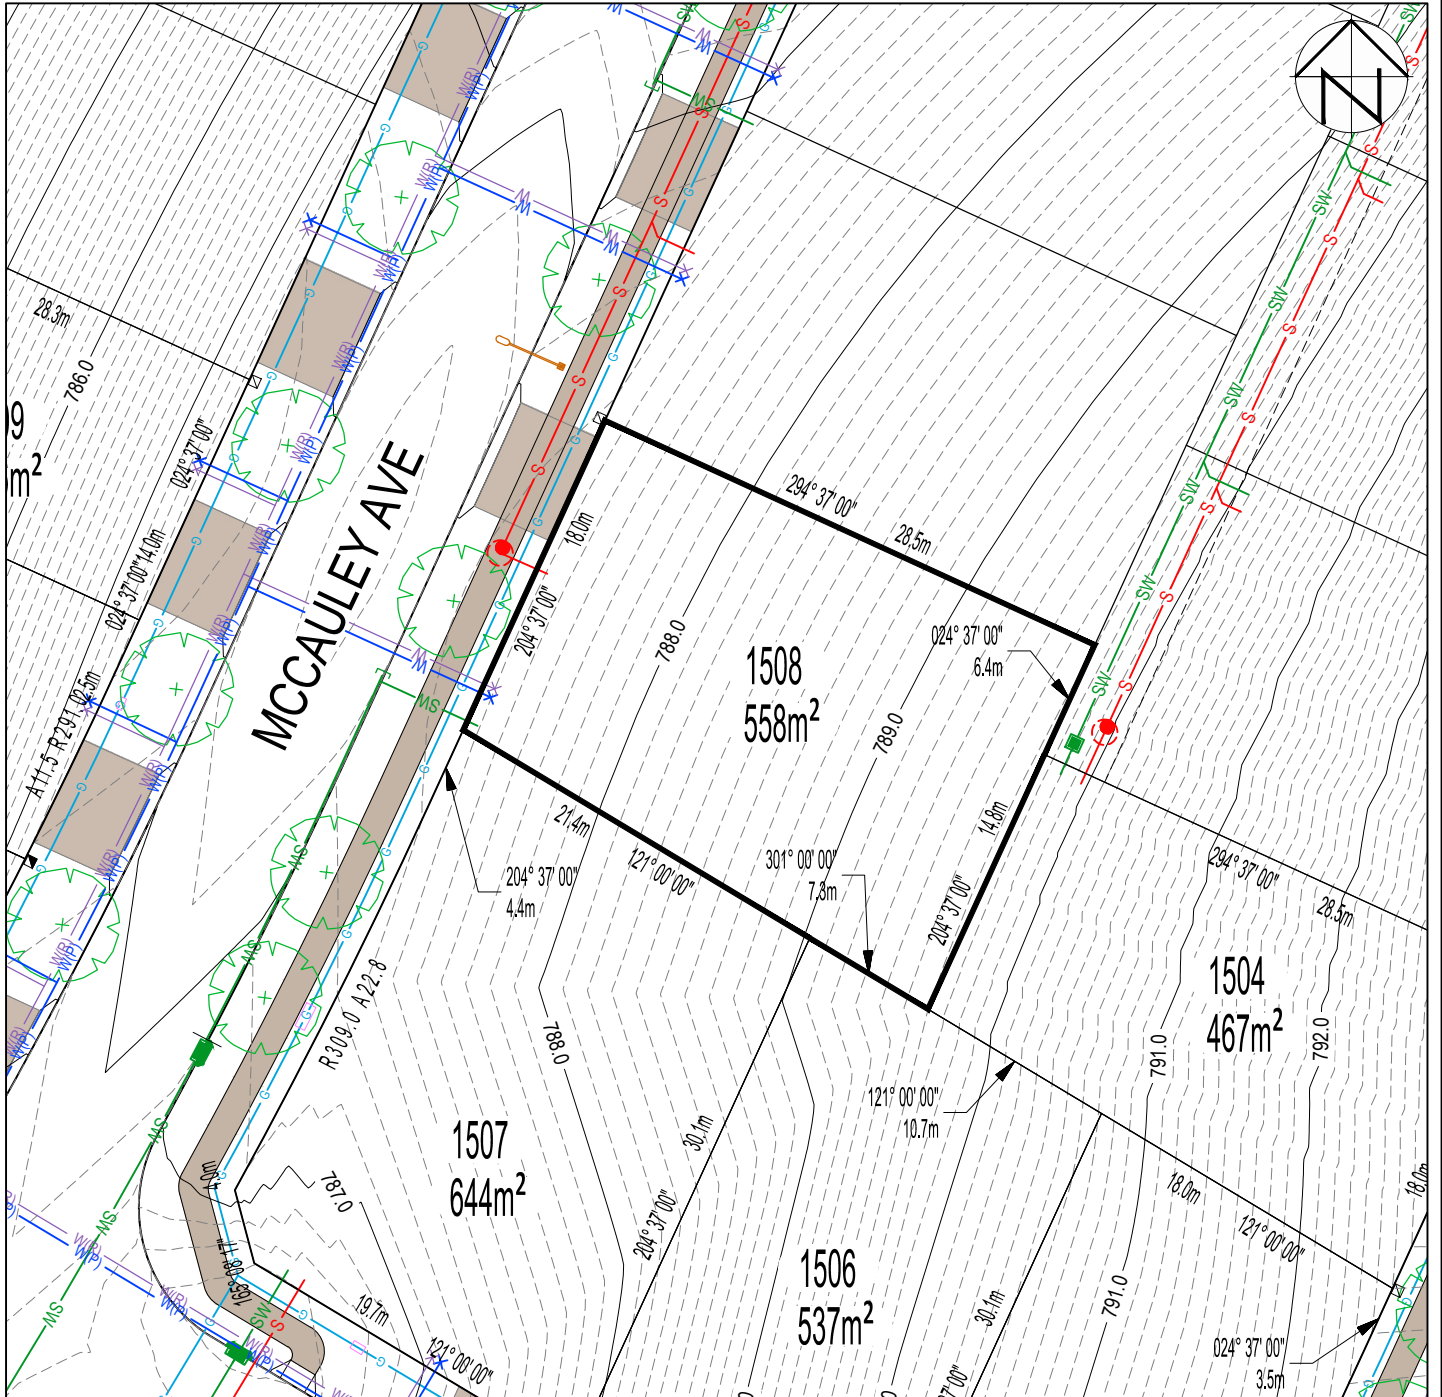


LOT LAYOUT - SCALE 1:400

ISSUE DATE: October 2021

LEGEND

	LOT BOUNDARY		SEWER MAIN/MANHOLE/TIE		NBNC Co. PIT
	CONTOUR 1.0m INTERVAL		STORMWATER MAIN/SUMP/ MANHOLE/TIE		STREETLIGHT
	CONTOUR 0.1m INTERVAL		WATER MAIN/STOP VALVE/ HYDRANT/TIE (POTABLE)		MINIPILLAR
	EASEMENT - 3.5m UNLESS NOTED OTHERWISE		WATER MAIN/STOP VALVE/ HYDRANT/TIE (RECYCLED)		SUBSTATION
	LOT AREA		WATER MAIN (IRRIGATION)		STREET TREES
	RETAINING WALL PROVIDED BY GTPL		GAS MAIN		
	FENCE PROVIDED BY GTPL				

LOCALITY PLAN

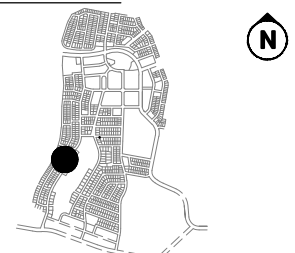

Disclaimer: All care has been taken in the preparation of this material. No responsibility is taken by the vendor for any errors or omissions, and details may be subject to change. Artwork, images and plans are artists impressions only and are not to be relied on as a definitive reference. All road designs, contours, lot sizes, lot dimensions, easements and covenants are preliminary only and are subject to final survey. For final Lot numbers refer registered deposited plans (DP).




GOOGONG

LOT 1523

LOT DISCLOSURE PLAN

NEIGHBOURHOOD 2 STAGE 15A

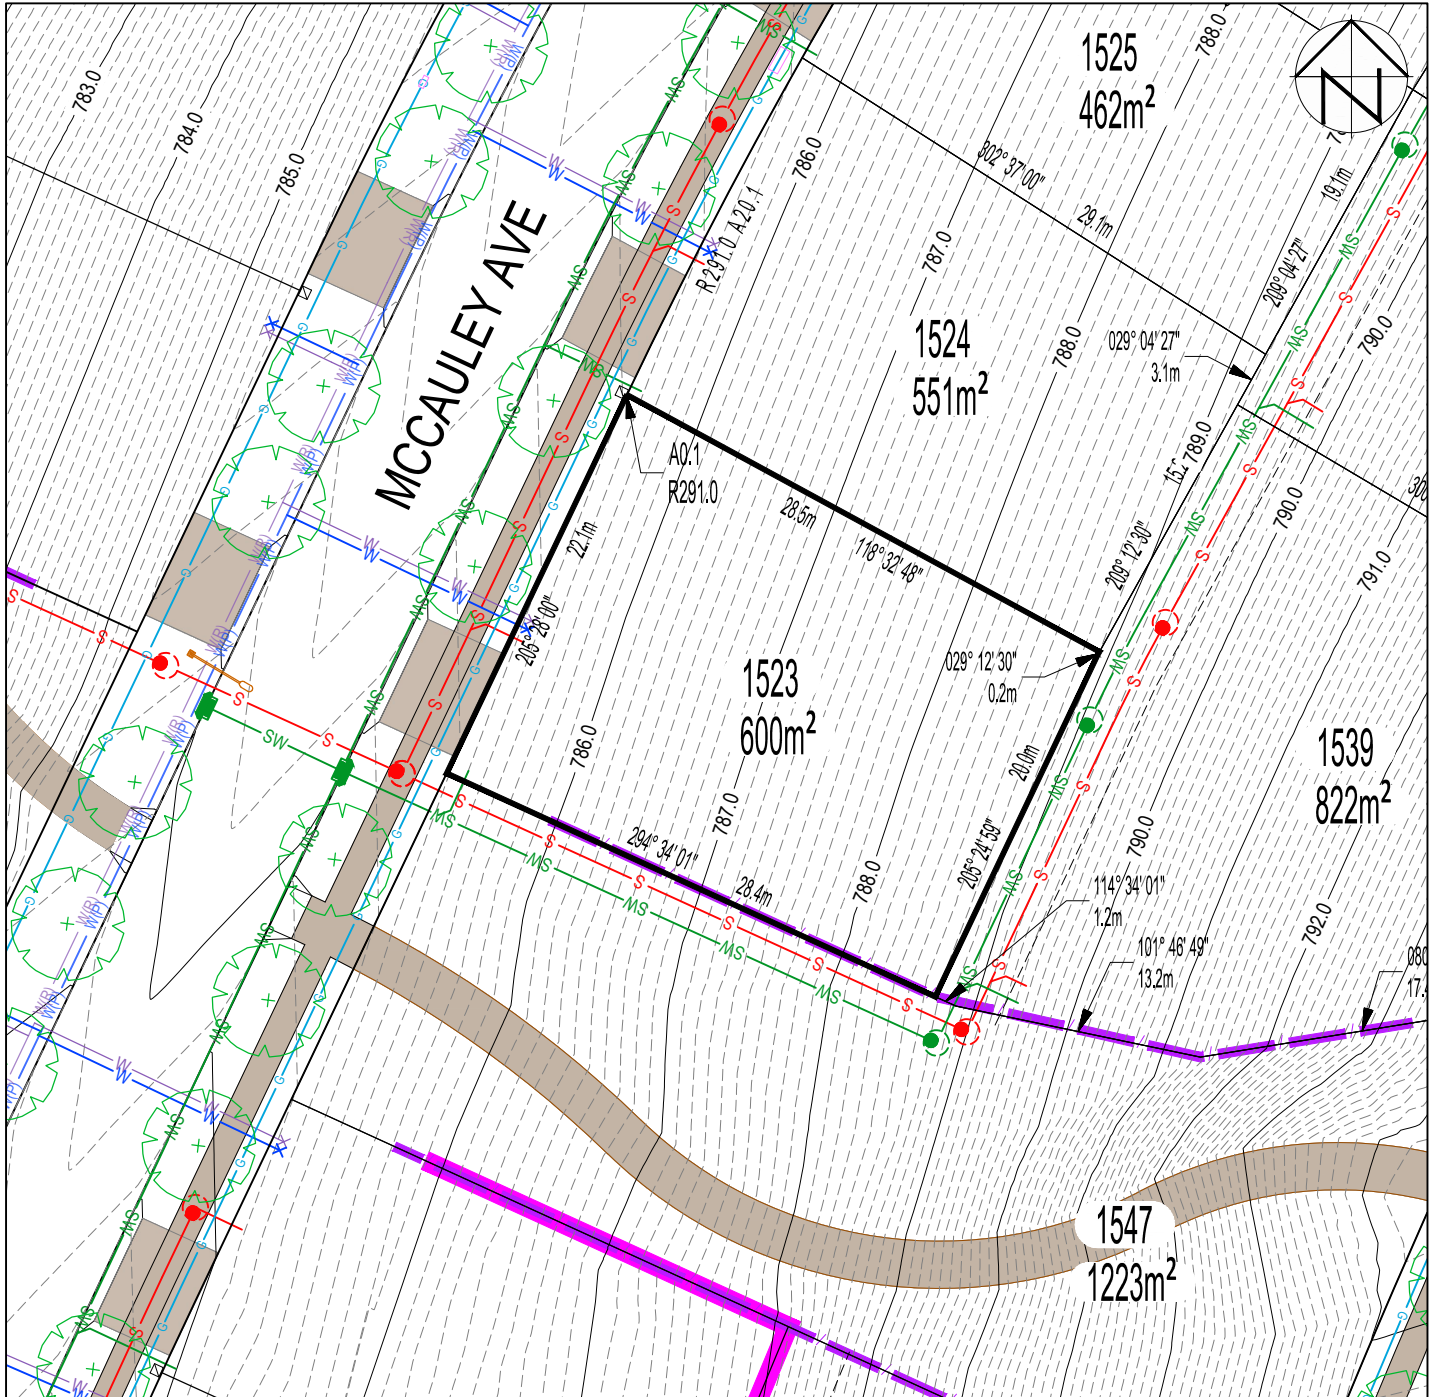


LOT LAYOUT - SCALE 1:400

ISSUE DATE: January 2022


LEGEND

	LOT BOUNDARY		SEWER MAIN/MANHOLE/TIE		NBNCo. PIT
	CONTOUR 1.0m INTERVAL		STORMWATER MAIN/SUMP/ MANHOLE/TIE		STREETLIGHT
	CONTOUR 0.1m INTERVAL		WATER MAIN/STOP VALVE/ HYDRANT/TIE (POTABLE)		MINIPILLAR
	EASEMENT - 3.5m UNLESS NOTED OTHERWISE		WATER MAIN/STOP VALVE/ HYDRANT/TIE (RECYCLED)		SUBSTATION
	LOT AREA		WATER MAIN (IRRIGATION)		STREET TREES
	RETAINING WALL PROVIDED BY GTPL		GAS MAIN		
	FENCE PROVIDED BY GTPL				

LOCALITY PLAN

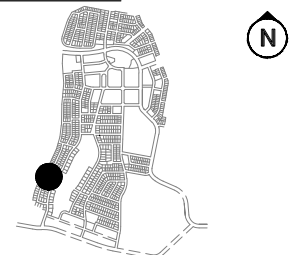

Disclaimer: All care has been taken in the preparation of this material. No responsibility is taken by the vendor for any errors or omissions, and details may be subject to change. Artwork, images and plans are artists impressions only and are not to be relied on as a definitive reference. All road designs, contours, lot sizes, lot dimensions, easements and covenants are preliminary only and are subject to final survey. For final Lot numbers refer registered deposited plans (DP).

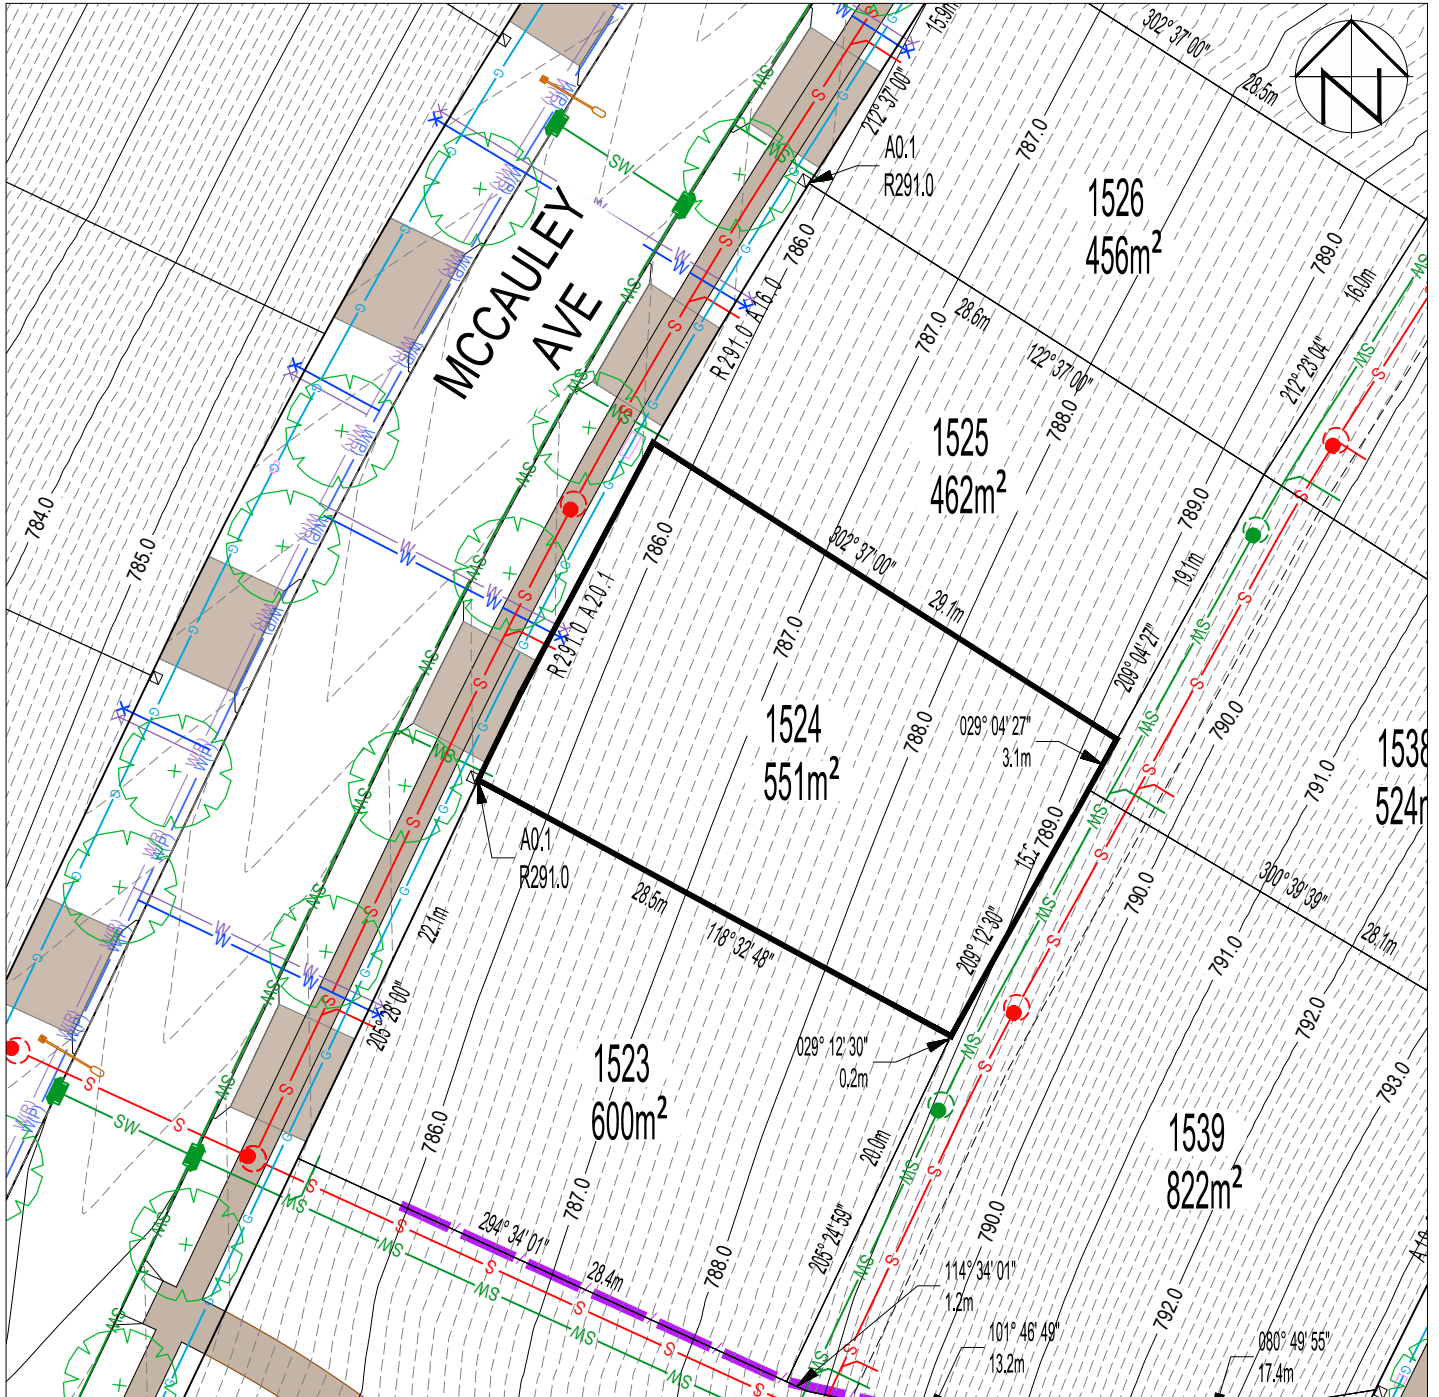


LOT LAYOUT - SCALE 1:400

ISSUE DATE: January 2022


LEGEND

	LOT BOUNDARY		SEWER MAIN/MANHOLE/TIE		NBNC Co. PIT
	CONTOUR 1.0m INTERVAL		STORMWATER MAIN/SUMP/ MANHOLE/TIE		STREETLIGHT
	CONTOUR 0.1m INTERVAL		WATER MAIN/STOP VALVE/ HYDRANT/TIE (POTABLE)		MINIPILLAR
	EASEMENT - 3.5m UNLESS NOTED OTHERWISE		WATER MAIN/STOP VALVE/ HYDRANT/TIE (RECYCLED)		SUBSTATION
	LOT AREA		WATER MAIN (IRRIGATION)		STREET TREES
	RETAINING WALL PROVIDED BY GTPL		GAS MAIN		
	FENCE PROVIDED BY GTPL				

LOCALITY PLAN

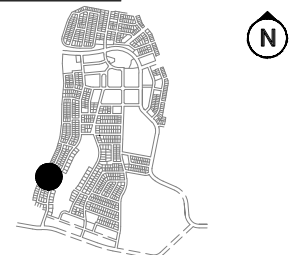

Disclaimer: All care has been taken in the preparation of this material. No responsibility is taken by the vendor for any errors or omissions, and details may be subject to change. Artwork, images and plans are artists impressions only and are not to be relied on as a definitive reference. All road designs, contours, lot sizes, lot dimensions, easements and covenants are preliminary only and are subject to final survey. For final Lot numbers refer registered deposited plans (DP).

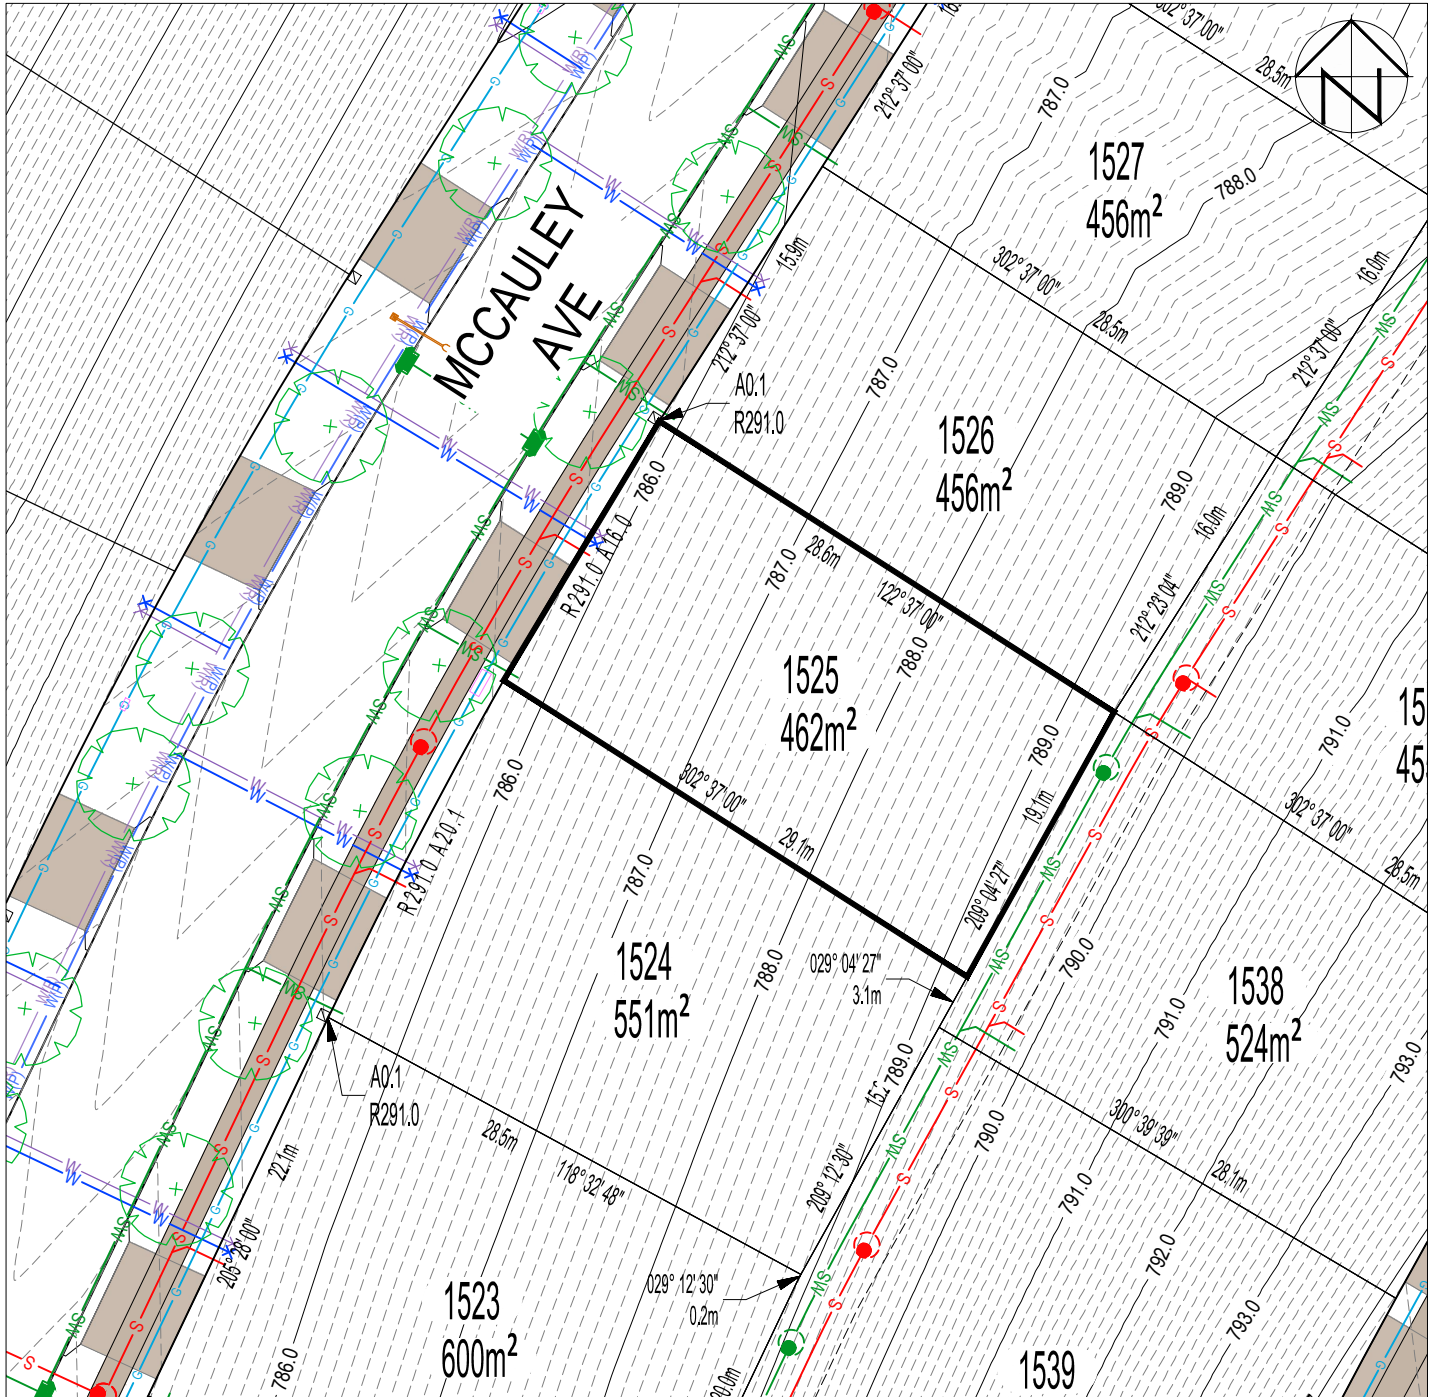


LOT LAYOUT - SCALE 1:400

ISSUE DATE: January 2022


LEGEND

	LOT BOUNDARY		SEWER MAIN/MANHOLE/TIE		NBNC Co. PIT
	CONTOUR 1.0m INTERVAL		STORMWATER MAIN/SUMP/ MANHOLE/TIE		STREETLIGHT
	CONTOUR 0.1m INTERVAL		WATER MAIN/STOP VALVE/ HYDRANT/TIE (POTABLE)		MINIPILLAR
	EASEMENT - 3.5m UNLESS NOTED OTHERWISE		WATER MAIN/STOP VALVE/ HYDRANT/TIE (RECYCLED)		SUBSTATION
	LOT AREA		WATER MAIN (IRRIGATION)		STREET TREES
	RETAINING WALL PROVIDED BY GTPL		GAS MAIN		
	FENCE PROVIDED BY GTPL				

LOCALITY PLAN

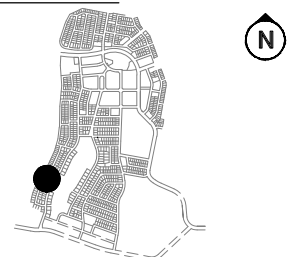

Disclaimer: All care has been taken in the preparation of this material. No responsibility is taken by the vendor for any errors or omissions, and details may be subject to change. Artwork, images and plans are artists impressions only and are not to be relied on as a definitive reference. All road designs, contours, lot sizes, lot dimensions, easements and covenants are preliminary only and are subject to final survey. For final Lot numbers refer registered deposited plans (DP).

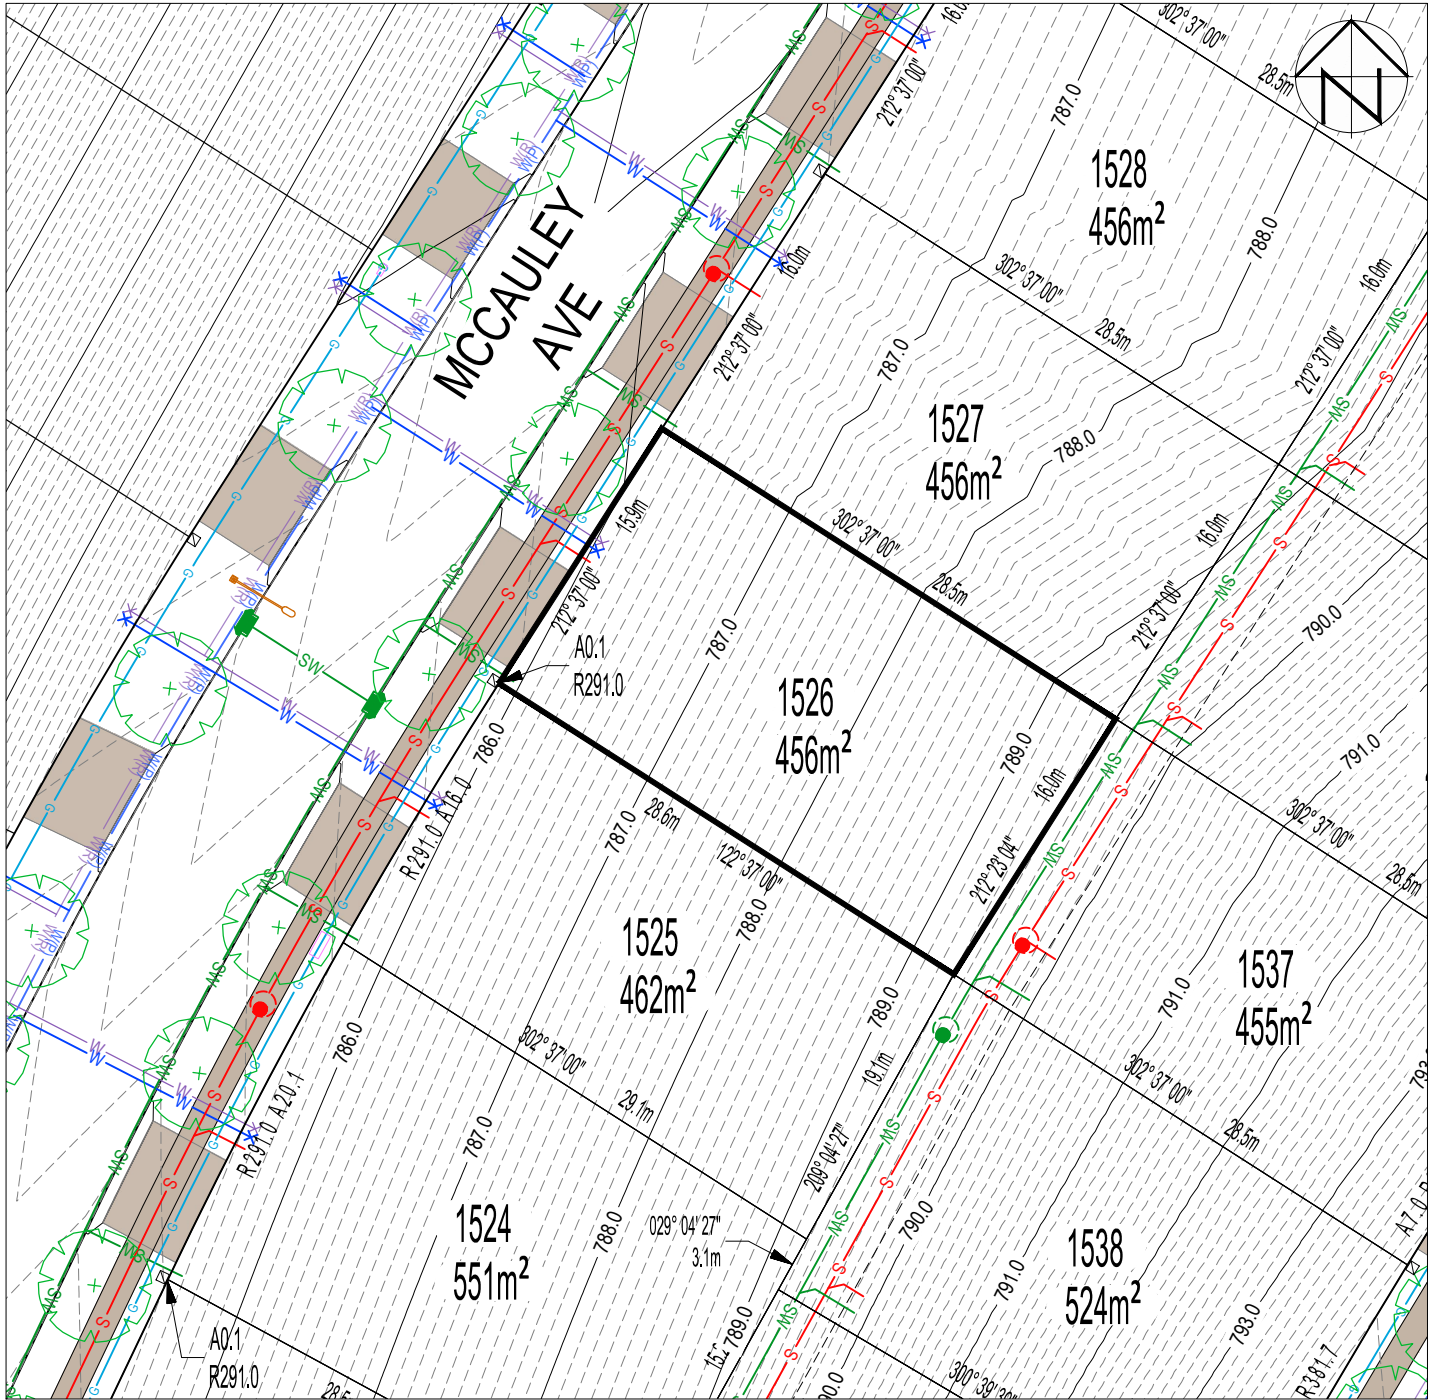


LOT LAYOUT - SCALE 1:400

ISSUE DATE: January 2022


LEGEND

	LOT BOUNDARY		SEWER MAIN/MANHOLE/TIE		NBNC Co. PIT
	CONTOUR 1.0m INTERVAL		STORMWATER MAIN/SUMP/ MANHOLE/TIE		STREETLIGHT
	CONTOUR 0.1m INTERVAL		WATER MAIN/STOP VALVE/ HYDRANT/TIE (POTABLE)		MINIPILLAR
	EASEMENT - 3.5m UNLESS NOTED OTHERWISE		WATER MAIN/STOP VALVE/ HYDRANT/TIE (RECYCLED)		SUBSTATION
	LOT AREA		WATER MAIN (IRRIGATION)		STREET TREES
	RETAINING WALL PROVIDED BY GTPL		GAS MAIN		
	FENCE PROVIDED BY GTPL				

LOCALITY PLAN

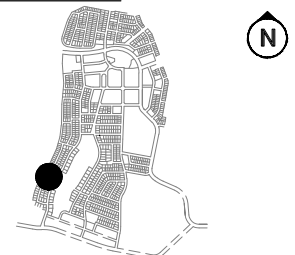

Disclaimer: All care has been taken in the preparation of this material. No responsibility is taken by the vendor for any errors or omissions, and details may be subject to change. Artwork, images and plans are artists impressions only and are not to be relied on as a definitive reference. All road designs, contours, lot sizes, lot dimensions, easements and covenants are preliminary only and are subject to final survey. For final Lot numbers refer registered deposited plans (DP).

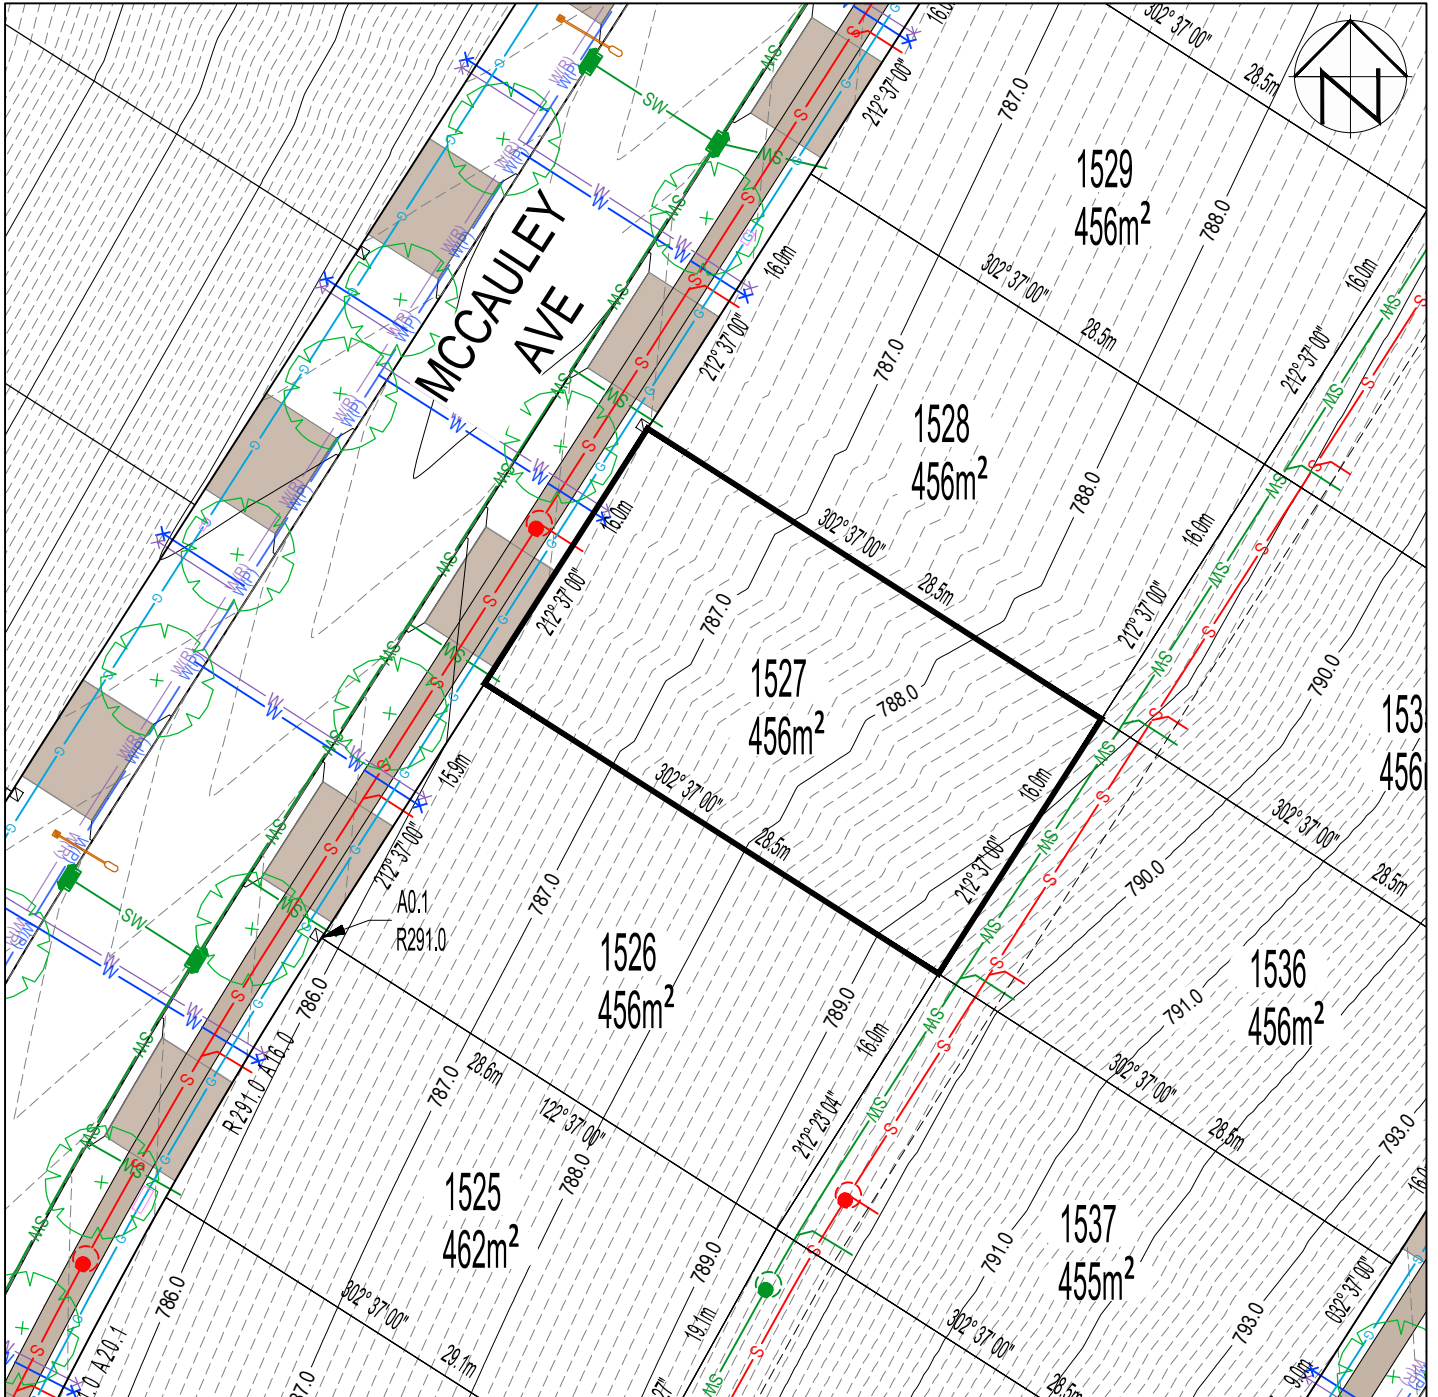


LOT LAYOUT - SCALE 1:400

ISSUE DATE: January 2022


LEGEND

	LOT BOUNDARY		SEWER MAIN/MANHOLE/TIE		NBNC PIT
	CONTOUR 1.0m INTERVAL		STORMWATER MAIN/SUMP/ MANHOLE/TIE		STREETLIGHT
	CONTOUR 0.1m INTERVAL		WATER MAIN/STOP VALVE/ HYDRANT/TIE (POTABLE)		MINIPILLAR
	EASEMENT - 3.5m UNLESS NOTED OTHERWISE		WATER MAIN/STOP VALVE/ HYDRANT/TIE (RECYCLED)		SUBSTATION
	LOT AREA		WATER MAIN (IRRIGATION)		STREET TREES
	RETAINING WALL PROVIDED BY GTPL		GAS MAIN		
	FENCE PROVIDED BY GTPL				

LOCALITY PLAN

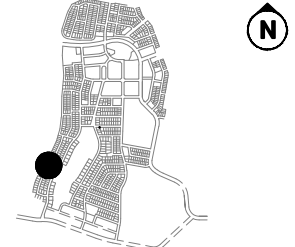

Disclaimer: All care has been taken in the preparation of this material. No responsibility is taken by the vendor for any errors or omissions, and details may be subject to change. Artwork, images and plans are artists impressions only and are not to be relied on as a definitive reference. All road designs, contours, lot sizes, lot dimensions, easements and covenants are preliminary only and are subject to final survey. For final Lot numbers refer registered deposited plans (DP).

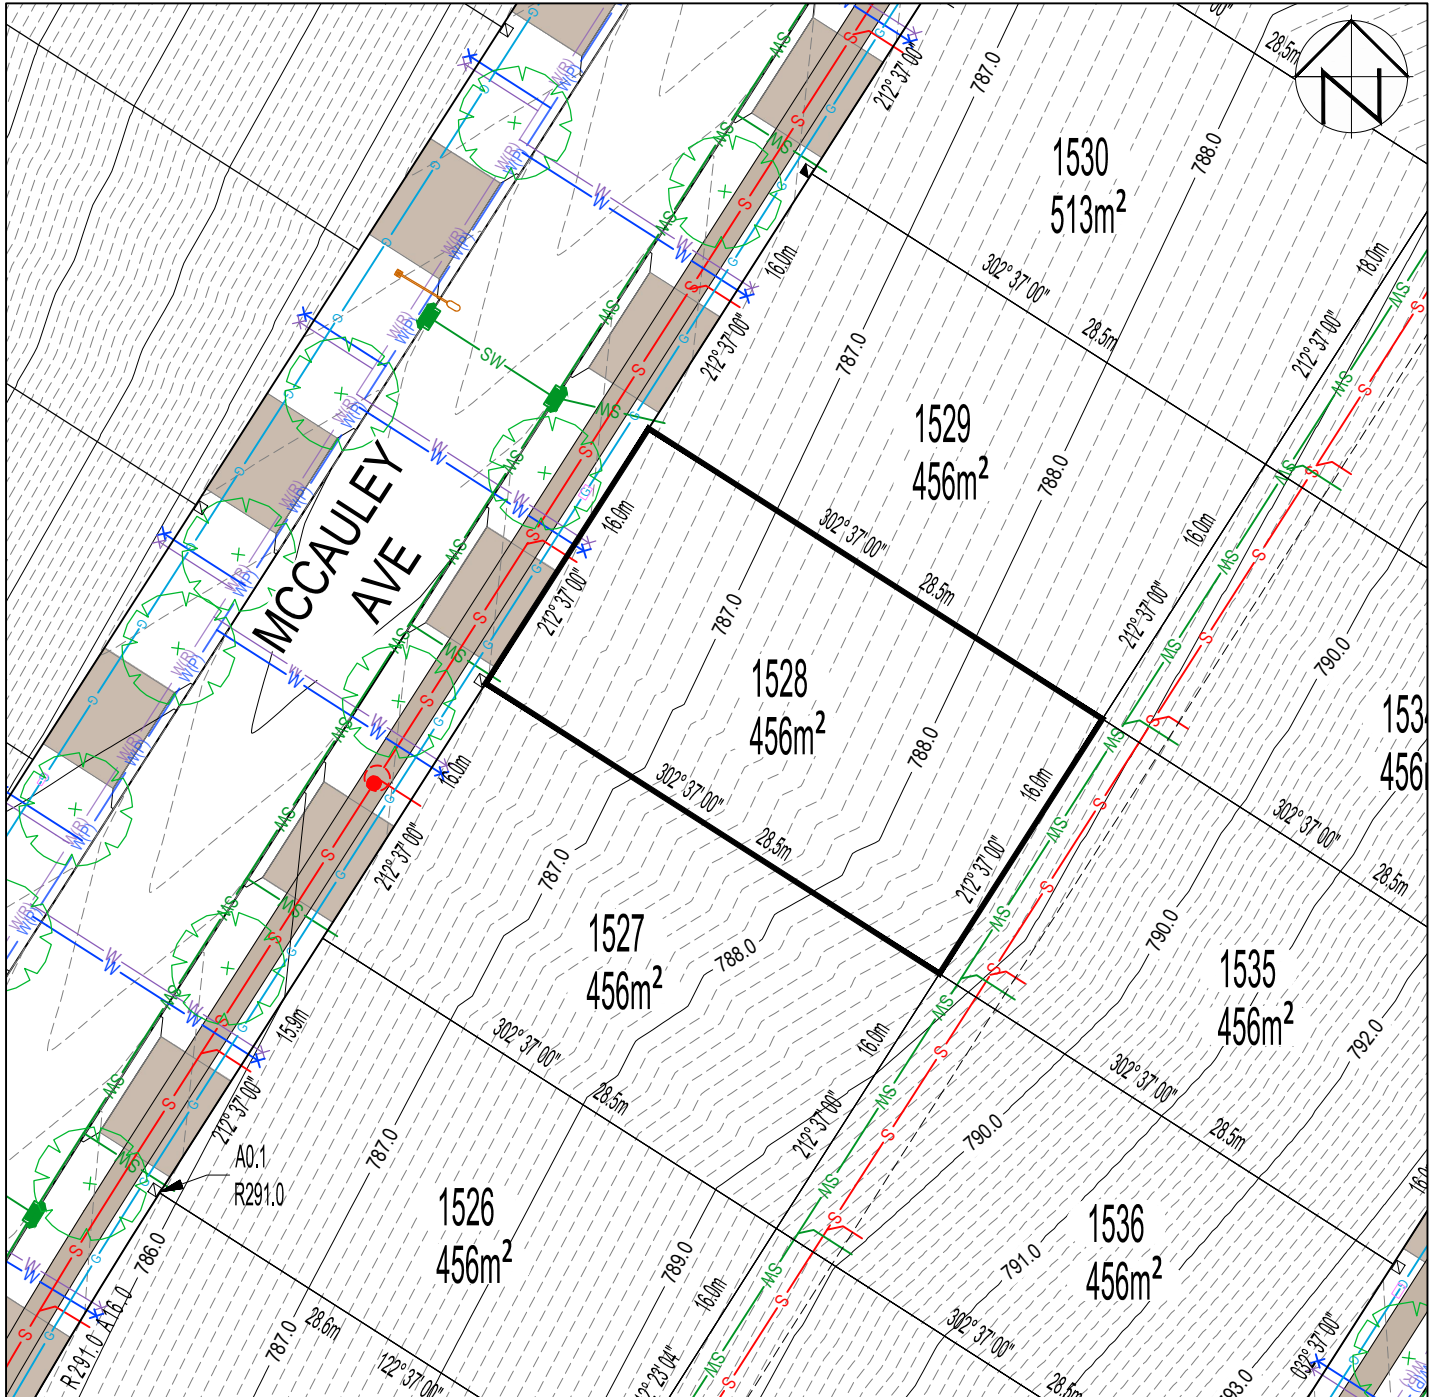


LOT LAYOUT - SCALE 1:400

ISSUE DATE: January 2022


LEGEND

	LOT BOUNDARY		SEWER MAIN/MANHOLE/TIE		NBNCo PIT
	CONTOUR 1.0m INTERVAL		STORMWATER MAIN/SUMP/MANHOLE/TIE		STREETLIGHT
	CONTOUR 0.1m INTERVAL		WATER MAIN/STOP VALVE/ HYDRANT/TIE (POTABLE)		MINIPILLAR
	EASEMENT - 3.5m UNLESS NOTED OTHERWISE		WATER MAIN/STOP VALVE/ HYDRANT/TIE (RECYCLED)		SUBSTATION
	LOT AREA		WATER MAIN (IRRIGATION)		STREET TREES
	RETAINING WALL PROVIDED BY GTPL		GAS MAIN		
	FENCE PROVIDED BY GTPL				

LOCALITY PLAN

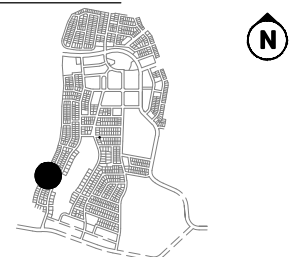

Disclaimer: All care has been taken in the preparation of this material. No responsibility is taken by the vendor for any errors or omissions, and details may be subject to change. Artwork, images and plans are artists impressions only and are not to be relied on as a definitive reference. All road designs, contours, lot sizes, lot dimensions, easements and covenants are preliminary only and are subject to final survey. For final Lot numbers refer registered deposited plans (DP).

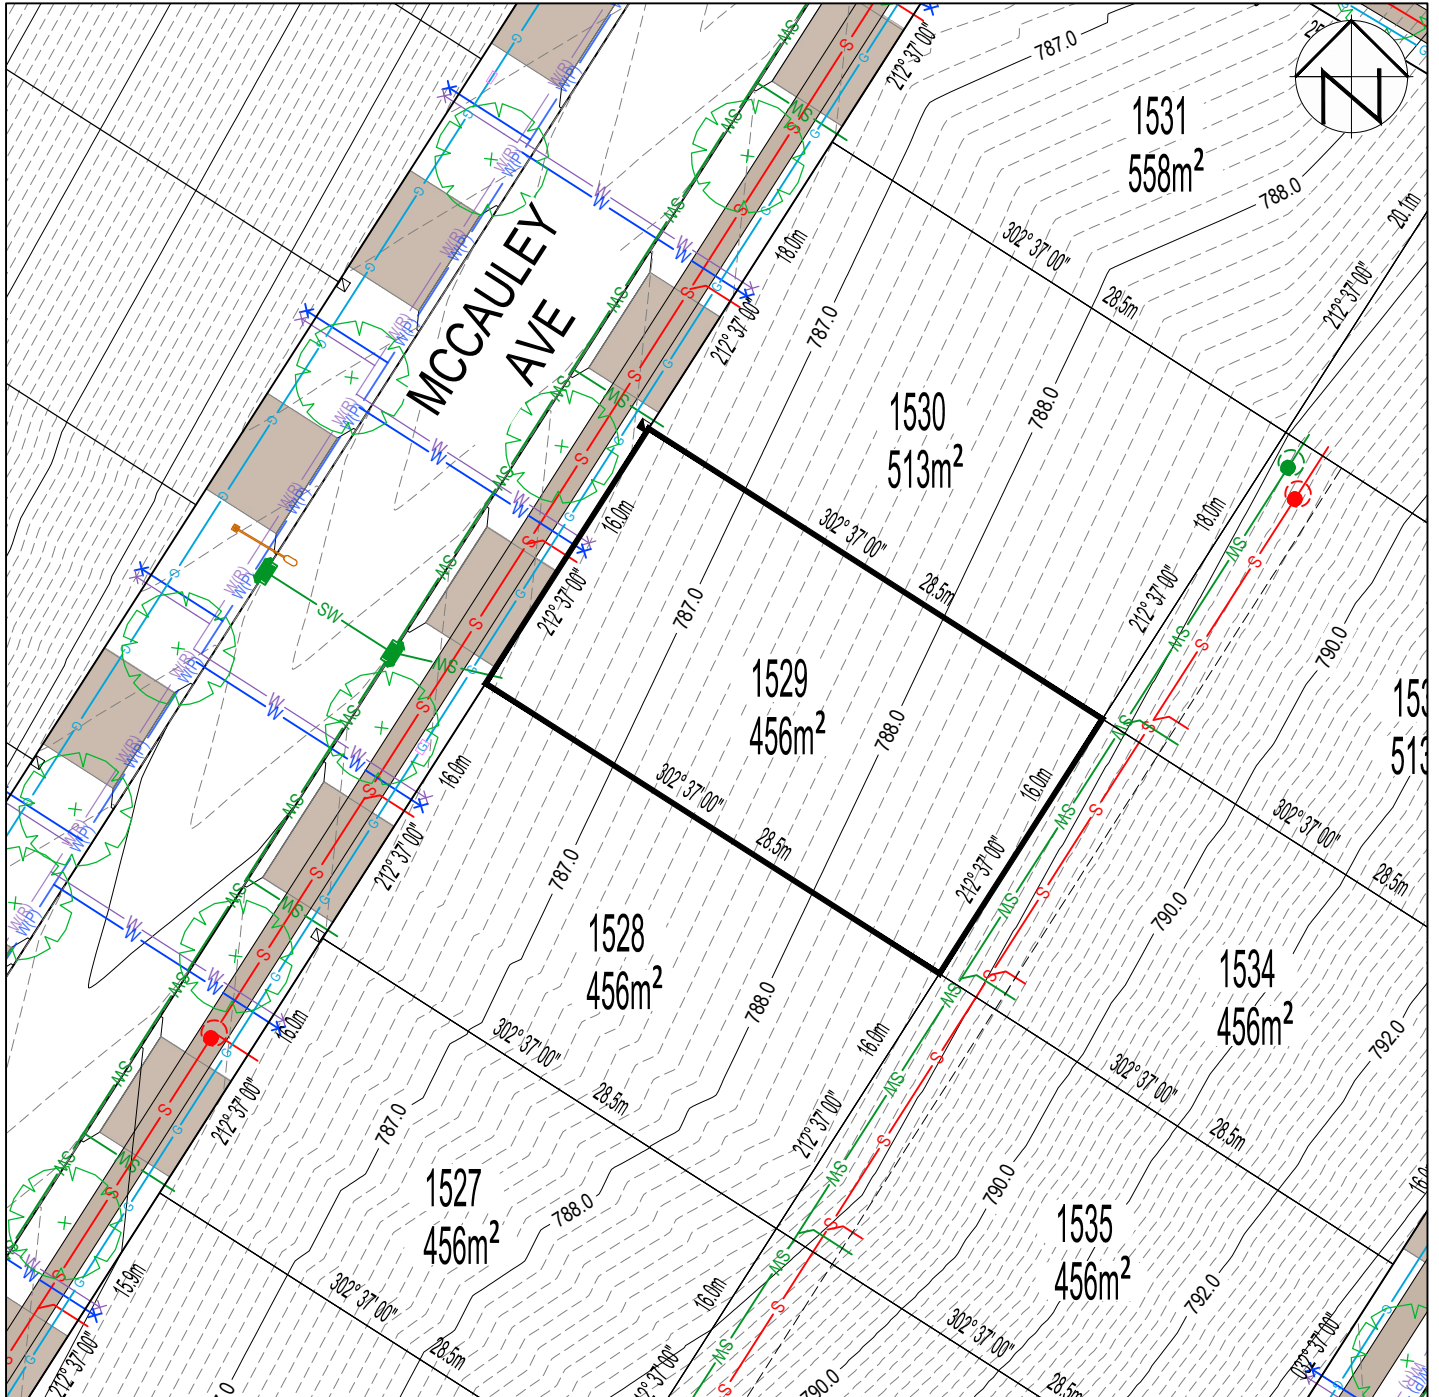


LOT LAYOUT - SCALE 1:400

ISSUE DATE: January 2022


LEGEND

	LOT BOUNDARY		SEWER MAIN/MANHOLE/TIE		NBNCo. PIT
	CONTOUR 1.0m INTERVAL		STORMWATER MAIN/SUMP/ MANHOLE/TIE		STREETLIGHT
	CONTOUR 0.1m INTERVAL		WATER MAIN/STOP VALVE/ HYDRANT/TIE (POTABLE)		MINIPILLAR
	EASEMENT - 3.5m UNLESS NOTED OTHERWISE		WATER MAIN/STOP VALVE/ HYDRANT/TIE (RECYCLED)		SUBSTATION
	LOT AREA		WATER MAIN (IRRIGATION)		STREET TREES
	RETAINING WALL PROVIDED BY GTPL		GAS MAIN		
	FENCE PROVIDED BY GTPL				

LOCALITY PLAN

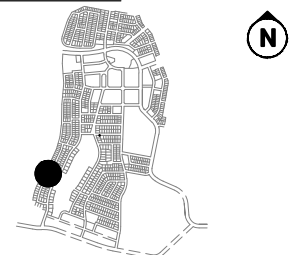

Disclaimer: All care has been taken in the preparation of this material. No responsibility is taken by the vendor for any errors or omissions, and details may be subject to change. Artwork, images and plans are artists impressions only and are not to be relied on as a definitive reference. All road designs, contours, lot sizes, lot dimensions, easements and covenants are preliminary only and are subject to final survey. For final Lot numbers refer registered deposited plans (DP).

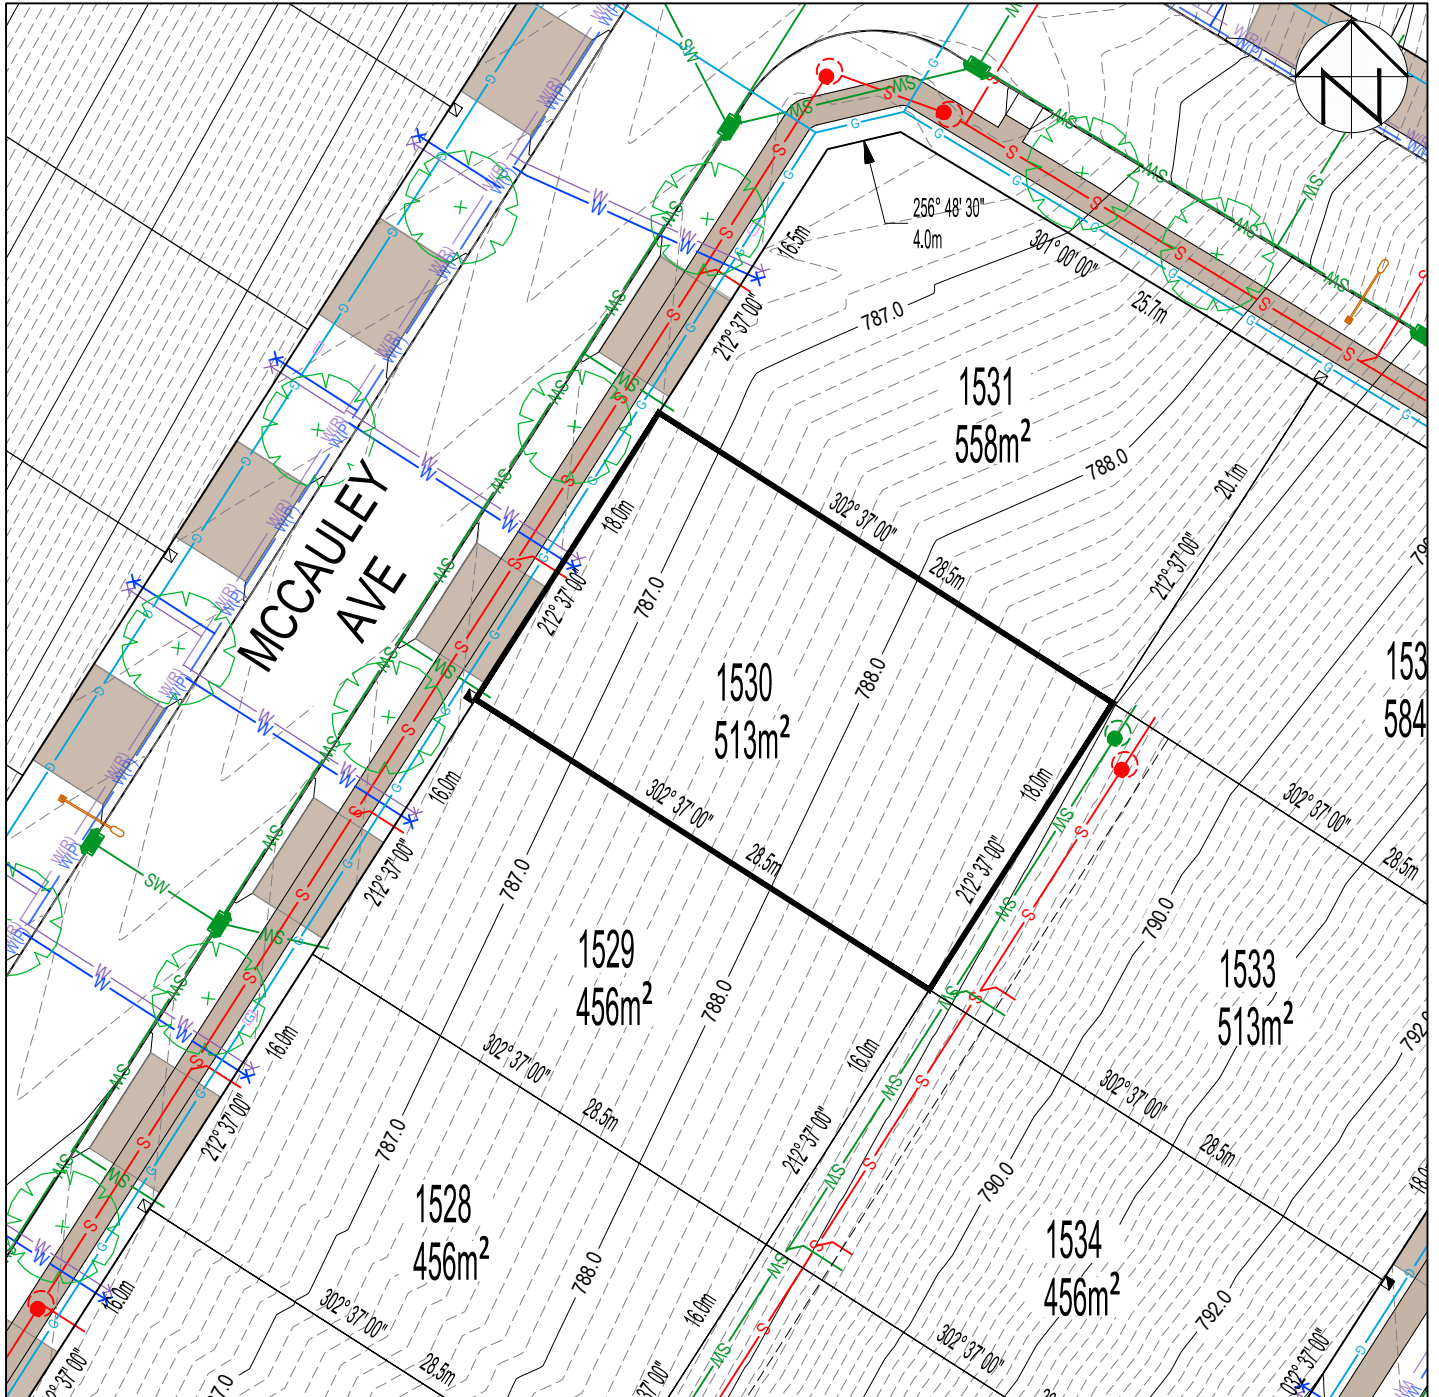


LOT LAYOUT - SCALE 1:400

ISSUE DATE: January 2022

LEGEND

	LOT BOUNDARY		SEWER MAIN/MANHOLE/TIE		NBNCo. PIT
	CONTOUR 1.0m INTERVAL		STORMWATER MAIN/SUMP/ MANHOLE/TIE		STREETLIGHT
	CONTOUR 0.1m INTERVAL		WATER MAIN/STOP VALVE/ HYDRANT/TIE (POTABLE)		MINIPILLAR
	EASEMENT - 3.5m UNLESS NOTED OTHERWISE		WATER MAIN/STOP VALVE/ HYDRANT/TIE (RECYCLED)		SUBSTATION
	LOT AREA		WATER MAIN (IRRIGATION)		STREET TREES
	RETAINING WALL PROVIDED BY GTPL		GAS MAIN		
	FENCE PROVIDED BY GTPL				

LOCALITY PLAN

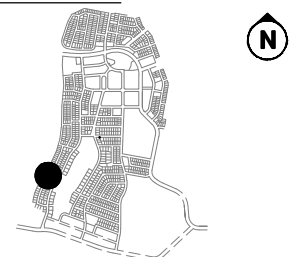

Disclaimer: All care has been taken in the preparation of this material. No responsibility is taken by the vendor for any errors or omissions, and details may be subject to change. Artwork, images and plans are artists impressions only and are not to be relied on as a definitive reference. All road designs, contours, lot sizes, lot dimensions, easements and covenants are preliminary only and are subject to final survey. For final Lot numbers refer registered deposited plans (DP).




LOT LAYOUT - SCALE 1:400

ISSUE DATE: January 2022


LEGEND

	LOT BOUNDARY		SEWER MAIN/MANHOLE/TIE		NBNC PIT
	CONTOUR 1.0m INTERVAL		STORMWATER MAIN/SUMP/ MANHOLE/TIE		STREETLIGHT
	CONTOUR 0.1m INTERVAL		WATER MAIN/STOP VALVE/ HYDRANT/TIE (POTABLE)		MINIPILLAR
	EASEMENT - 3.5m UNLESS NOTED OTHERWISE		WATER MAIN/STOP VALVE/ HYDRANT/TIE (RECYCLED)		SUBSTATION
	LOT AREA		WATER MAIN (IRRIGATION)		STREET TREES
	RETAINING WALL PROVIDED BY GTPL		GAS MAIN		
	FENCE PROVIDED BY GTPL				

LOCALITY PLAN

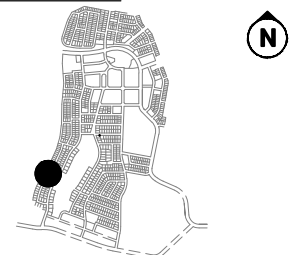

Disclaimer: All care has been taken in the preparation of this material. No responsibility is taken by the vendor for any errors or omissions, and details may be subject to change. Artwork, images and plans are artists impressions only and are not to be relied on as a definitive reference. All road designs, contours, lot sizes, lot dimensions, easements and covenants are preliminary only and are subject to final survey. For final Lot numbers refer registered deposited plans (DP).

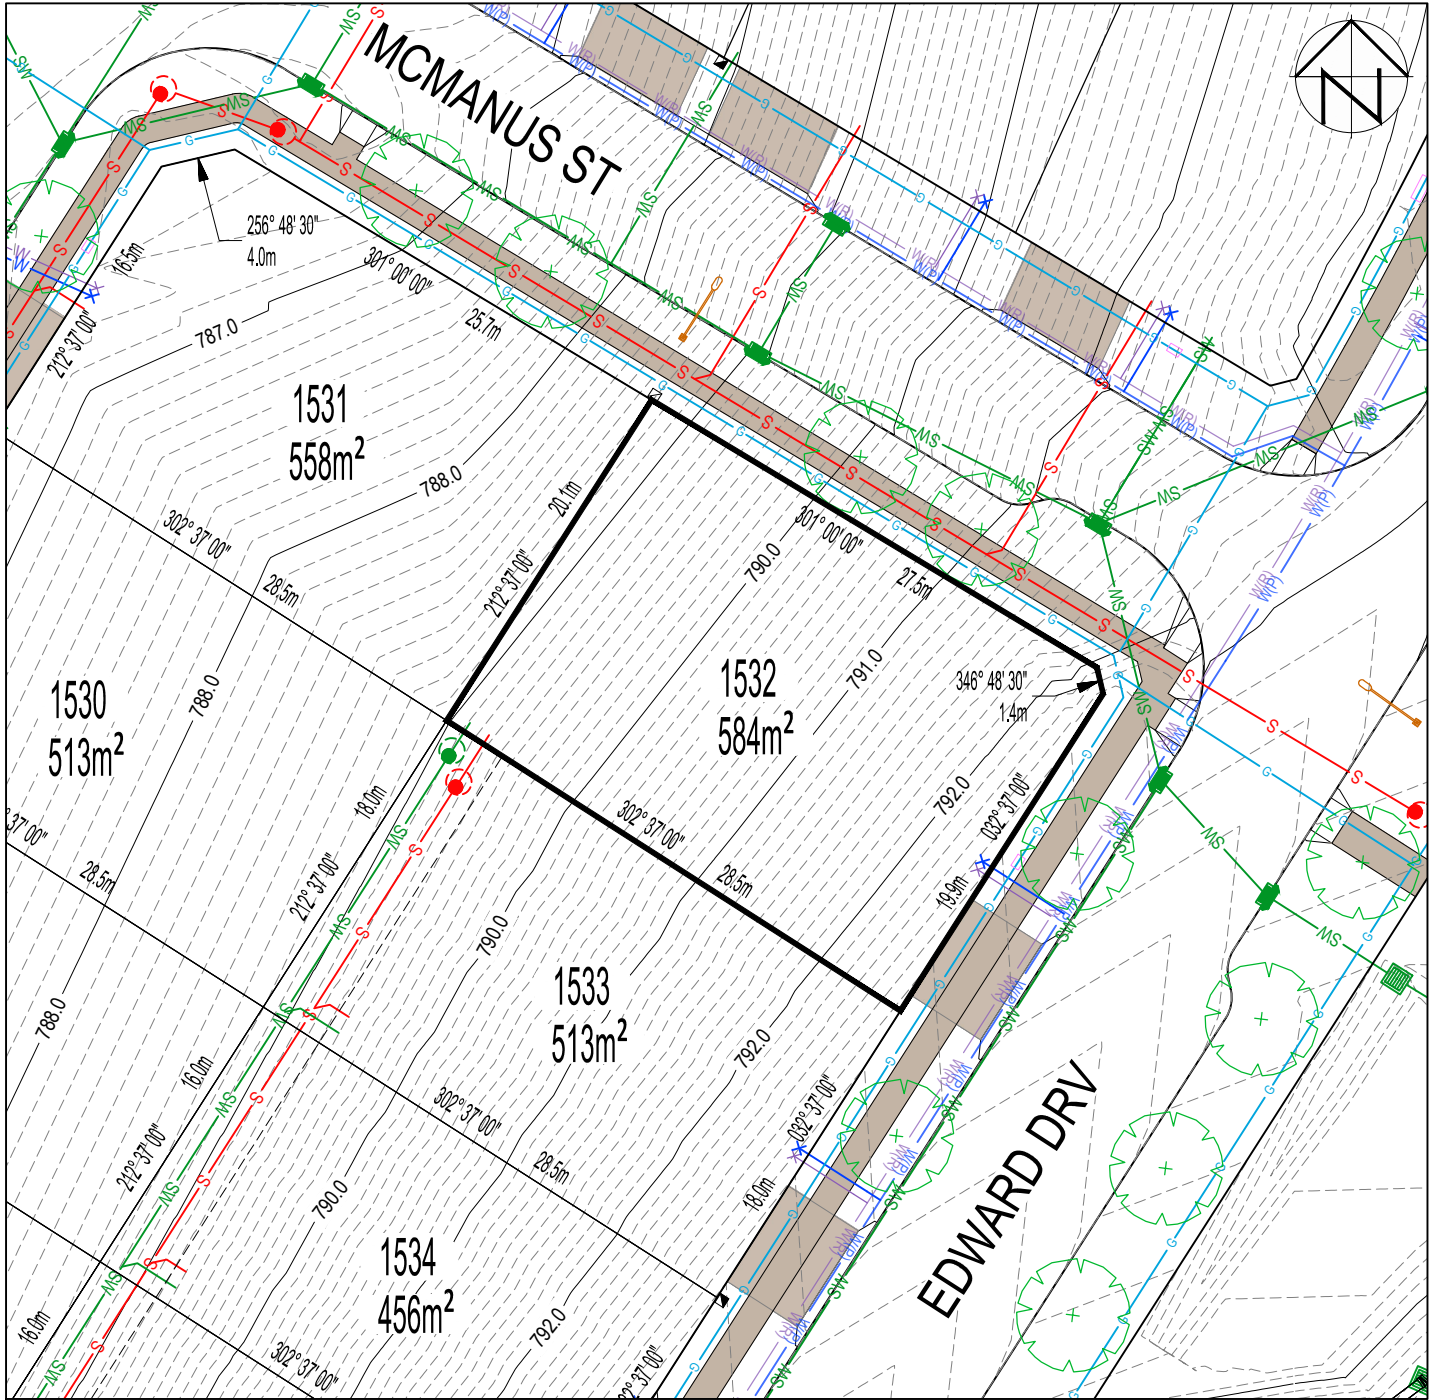


LOT LAYOUT - SCALE 1:400

ISSUE DATE: January 2022

LEGEND

	LOT BOUNDARY		SEWER MAIN/MANHOLE/TIE		NBNC PIT
	CONTOUR 1.0m INTERVAL		STORMWATER MAIN/SUMP/ MANHOLE/TIE		STREETLIGHT
	CONTOUR 0.1m INTERVAL		WATER MAIN/STOP VALVE/ HYDRANT/TIE (POTABLE)		MINIPILLAR
	EASEMENT - 3.5m UNLESS NOTED OTHERWISE		WATER MAIN/STOP VALVE/ HYDRANT/TIE (RECYCLED)		SUBSTATION
	LOT AREA		WATER MAIN (IRRIGATION)		STREET TREES
	RETAINING WALL PROVIDED BY GTPL		GAS MAIN		
	FENCE PROVIDED BY GTPL				

LOCALITY PLAN

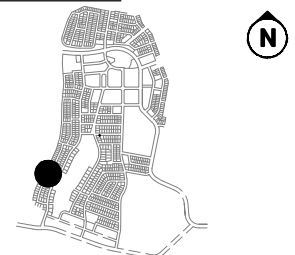

Disclaimer: All care has been taken in the preparation of this material. No responsibility is taken by the vendor for any errors or omissions, and details may be subject to change. Artwork, images and plans are artists impressions only and are not to be relied on as a definitive reference. All road designs, contours, lot sizes, lot dimensions, easements and covenants are preliminary only and are subject to final survey. For final Lot numbers refer registered deposited plans (DP).




LOT LAYOUT - SCALE 1:400

ISSUE DATE: January 2022

LEGEND

	LOT BOUNDARY		SEWER MAIN/MANHOLE/TIE		NBNC Co. PIT
	CONTOUR 1.0m INTERVAL		STORMWATER MAIN/SUMP/ MANHOLE/TIE		STREETLIGHT
	CONTOUR 0.1m INTERVAL		WATER MAIN/STOP VALVE/ HYDRANT/TIE (POTABLE)		MINIPILLAR
	EASEMENT - 3.5m UNLESS NOTED OTHERWISE		WATER MAIN/STOP VALVE/ HYDRANT/TIE (RECYCLED)		SUBSTATION
	LOT AREA		WATER MAIN (IRRIGATION)		STREET TREES
	RETAINING WALL PROVIDED BY GTPL		GAS MAIN		
	FENCE PROVIDED BY GTPL				

LOCALITY PLAN

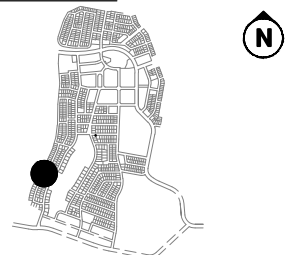

Disclaimer: All care has been taken in the preparation of this material. No responsibility is taken by the vendor for any errors or omissions, and details may be subject to change. Artwork, images and plans are artists impressions only and are not to be relied on as a definitive reference. All road designs, contours, lot sizes, lot dimensions, easements and covenants are preliminary only and are subject to final survey. For final Lot numbers refer registered deposited plans (DP).




GOOGONG

LOT

1534

LOT DISCLOSURE PLAN

NEIGHBOURHOOD 2 STAGE 15A

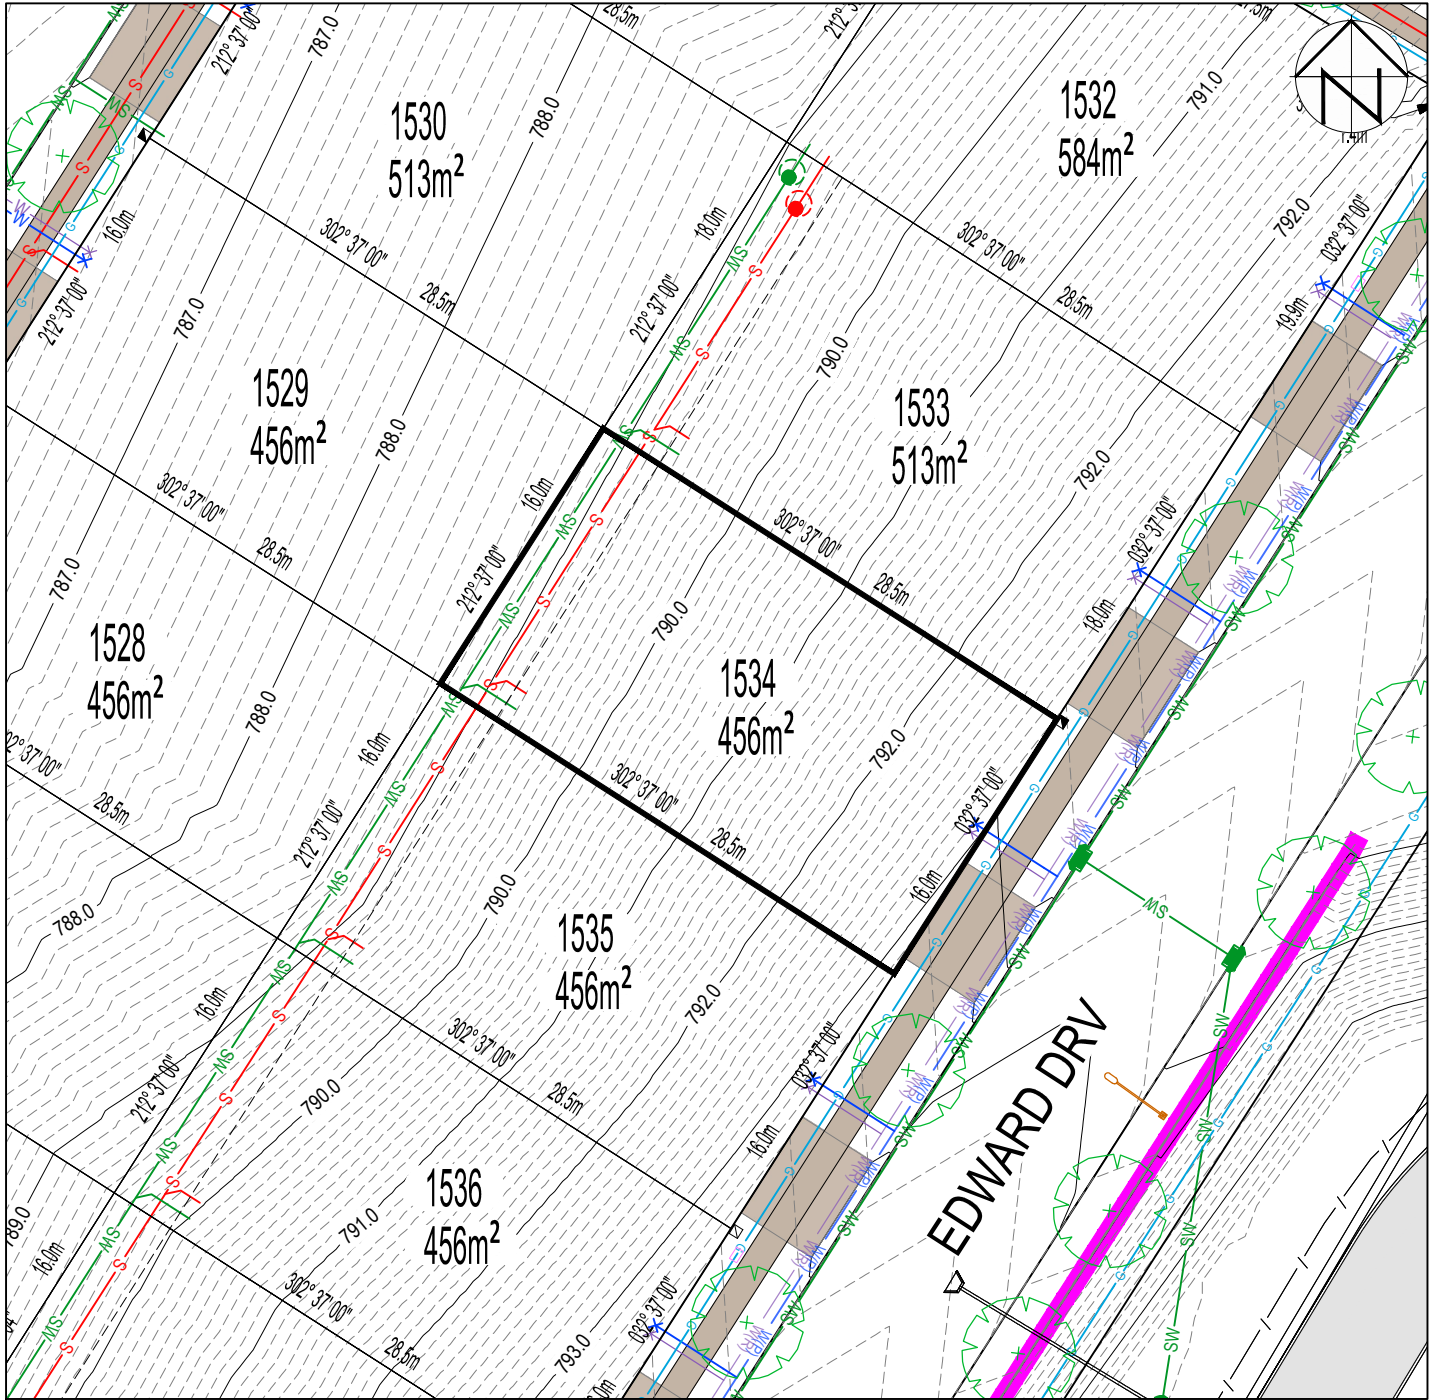


LOT LAYOUT - SCALE 1:400

ISSUE DATE: January 2022

LEGEND

	LOT BOUNDARY		SEWER MAIN/MANHOLE/TIE		NBNC PIT
	CONTOUR 1.0m INTERVAL		STORMWATER MAIN/SUMP/ MANHOLE/TIE		STREETLIGHT
	CONTOUR 0.1m INTERVAL		WATER MAIN/STOP VALVE/ HYDRANT/TIE (POTABLE)		MINIPILLAR
	EASEMENT - 3.5m UNLESS NOTED OTHERWISE		WATER MAIN/STOP VALVE/ HYDRANT/TIE (RECYCLED)		SUBSTATION
	LOT AREA		WATER MAIN (IRRIGATION)		STREET TREES
	RETAINING WALL PROVIDED BY GTPL		GAS MAIN		
	FENCE PROVIDED BY GTPL				

LOCALITY PLAN

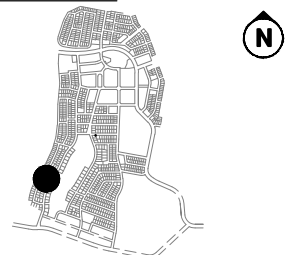

Disclaimer: All care has been taken in the preparation of this material. No responsibility is taken by the vendor for any errors or omissions, and details may be subject to change. Artwork, images and plans are artists impressions only and are not to be relied on as a definitive reference. All road designs, contours, lot sizes, lot dimensions, easements and covenants are preliminary only and are subject to final survey. For final Lot numbers refer registered deposited plans (DP).




GOOGONG

LOT 1535

LOT DISCLOSURE PLAN

NEIGHBOURHOOD 2 STAGE 15A

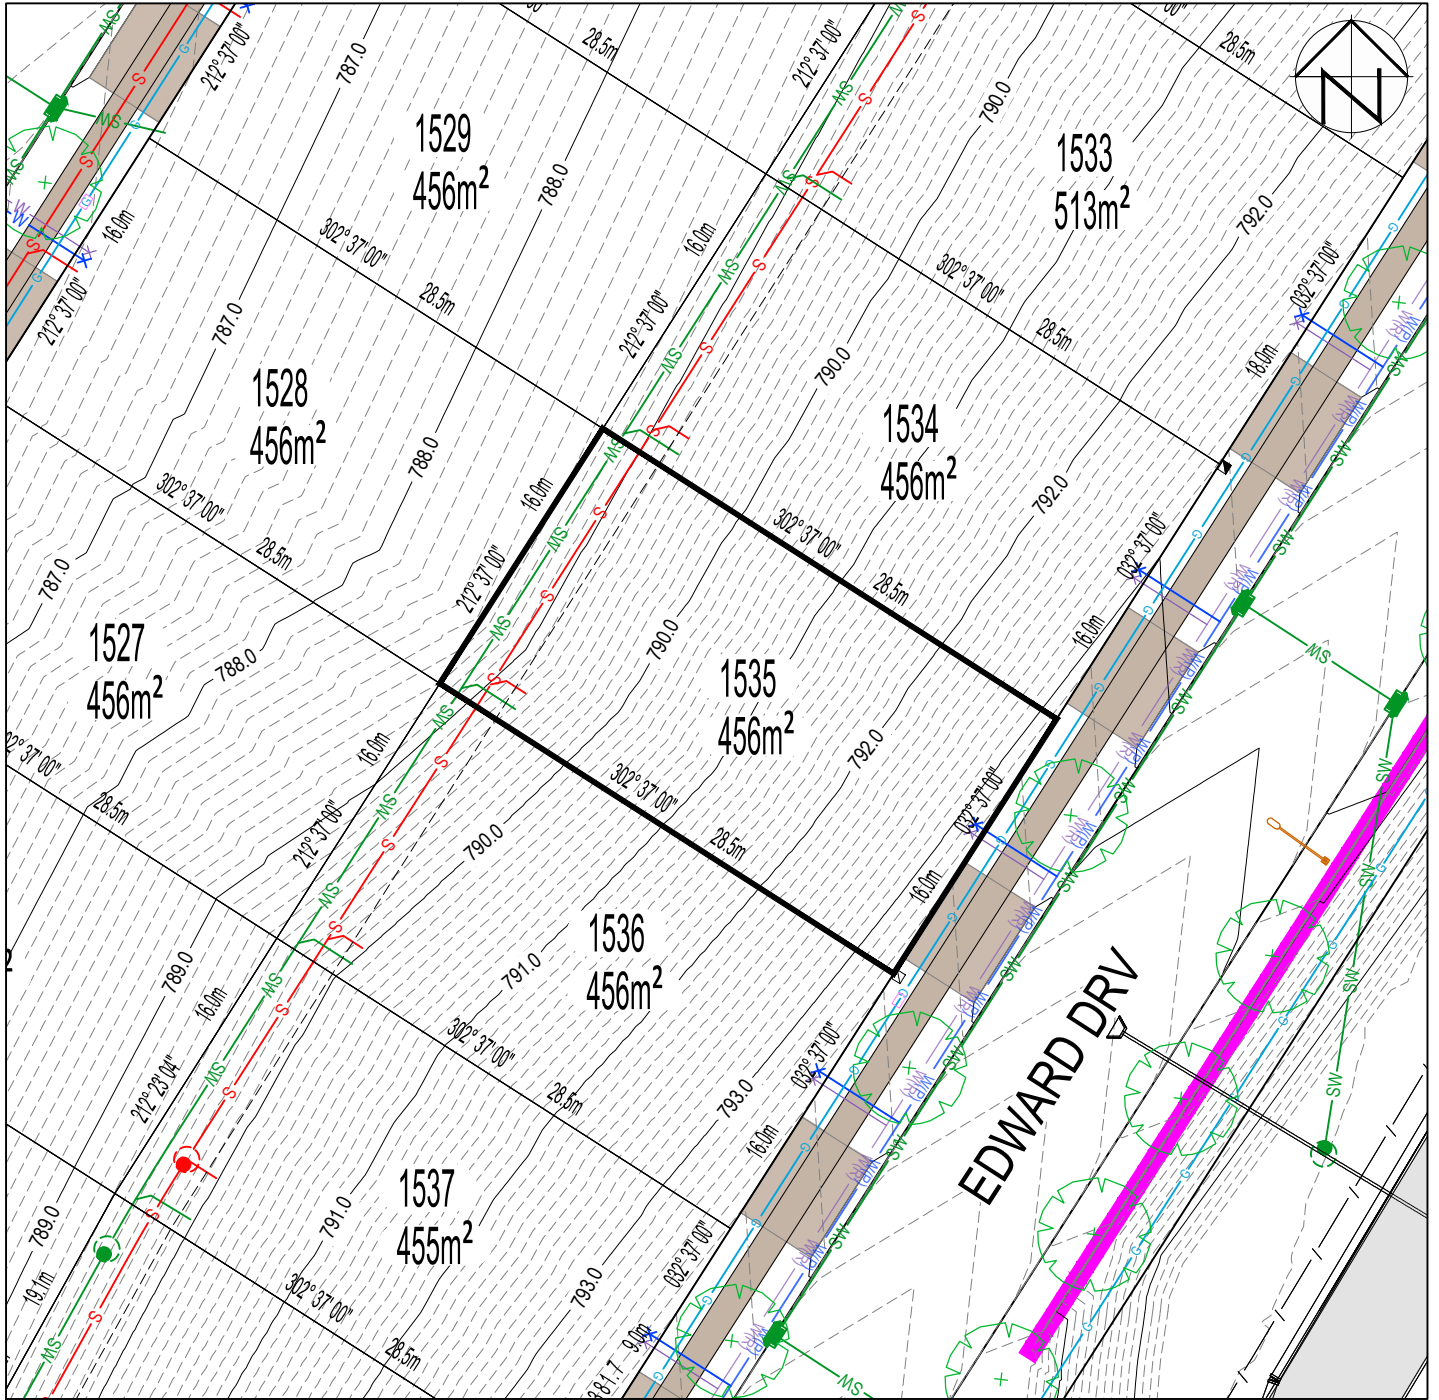


LOT LAYOUT - SCALE 1:400

ISSUE DATE: January 2022

LEGEND

	LOT BOUNDARY		SEWER MAIN/MANHOLE/TIE		NBNC Co. PIT
	CONTOUR 1.0m INTERVAL		STORMWATER MAIN/SUMP/ MANHOLE/TIE		STREETLIGHT
	CONTOUR 0.1m INTERVAL		WATER MAIN/STOP VALVE/ HYDRANT/TIE (POTABLE)		MINIPILLAR
	EASEMENT - 3.5m UNLESS NOTED OTHERWISE		WATER MAIN/STOP VALVE/ HYDRANT/TIE (RECYCLED)		SUBSTATION
	LOT AREA		WATER MAIN (IRRIGATION)		STREET TREES
	RETAINING WALL PROVIDED BY GTPL		GAS MAIN		
	FENCE PROVIDED BY GTPL				

LOCALITY PLAN

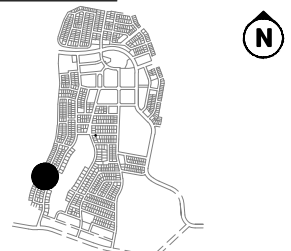

Disclaimer: All care has been taken in the preparation of this material. No responsibility is taken by the vendor for any errors or omissions, and details may be subject to change. Artwork, images and plans are artists impressions only and are not to be relied on as a definitive reference. All road designs, contours, lot sizes, lot dimensions, easements and covenants are preliminary only and are subject to final survey. For final Lot numbers refer registered deposited plans (DP).




GOOGONG

LOT 1536

LOT DISCLOSURE PLAN

NEIGHBOURHOOD 2 STAGE 15A

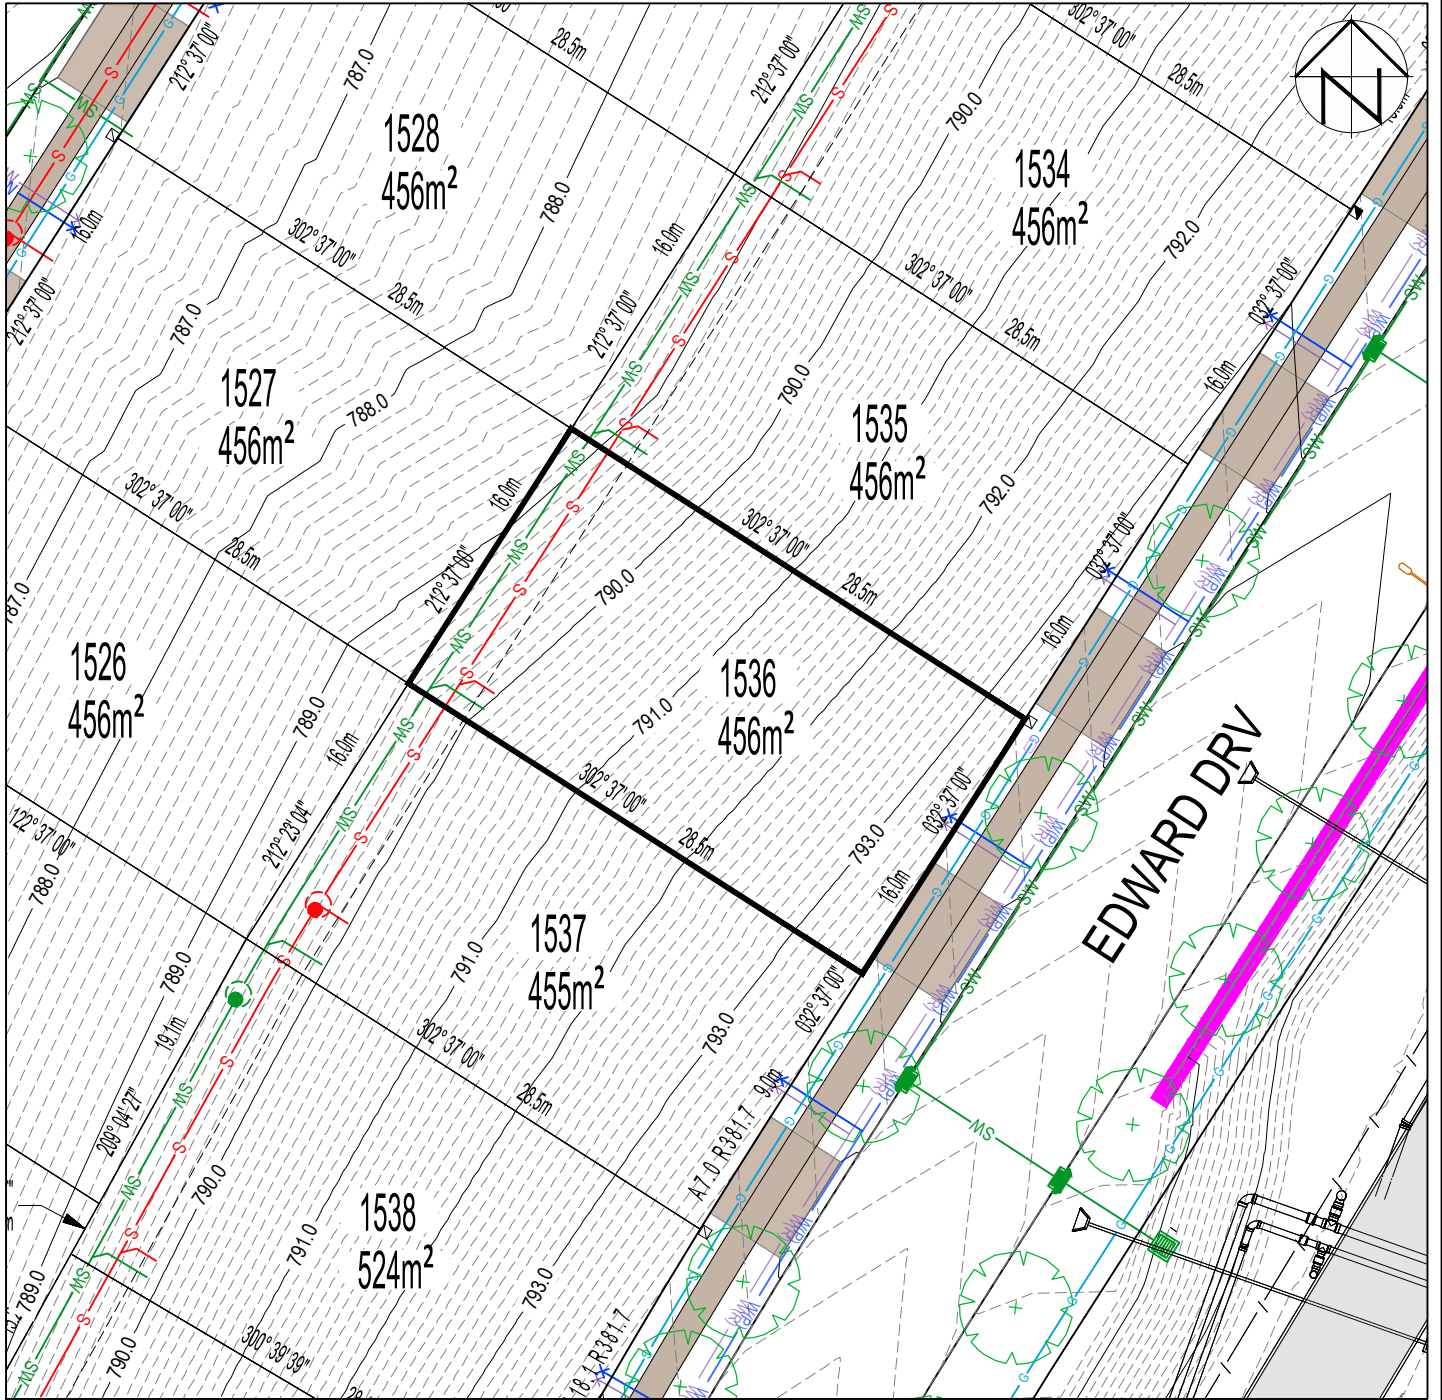


LOT LAYOUT - SCALE 1:400

ISSUE DATE: January 2022

LEGEND

	LOT BOUNDARY		SEWER MAIN/MANHOLE/TIE		NBNC PIT
	CONTOUR 1.0m INTERVAL		STORMWATER MAIN/SUMP/ MANHOLE/TIE		STREETLIGHT
	CONTOUR 0.1m INTERVAL		WATER MAIN/STOP VALVE/ HYDRANT/TIE (POTABLE)		MINIPILLAR
	EASEMENT - 3.5m UNLESS NOTED OTHERWISE		WATER MAIN/STOP VALVE/ HYDRANT/TIE (RECYCLED)		SUBSTATION
	LOT AREA		WATER MAIN (IRRIGATION)		STREET TREES
	RETAINING WALL PROVIDED BY GTPL		GAS MAIN		
	FENCE PROVIDED BY GTPL				

LOCALITY PLAN

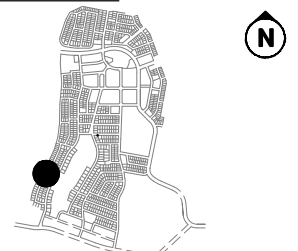

Disclaimer: All care has been taken in the preparation of this material. No responsibility is taken by the vendor for any errors or omissions, and details may be subject to change. Artwork, images and plans are artists impressions only and are not to be relied on as a definitive reference. All road designs, contours, lot sizes, lot dimensions, easements and covenants are preliminary only and are subject to final survey. For final Lot numbers refer registered deposited plans (DP).




GOOGONG

LOT 1537

LOT DISCLOSURE PLAN

NEIGHBOURHOOD 2 STAGE 15A

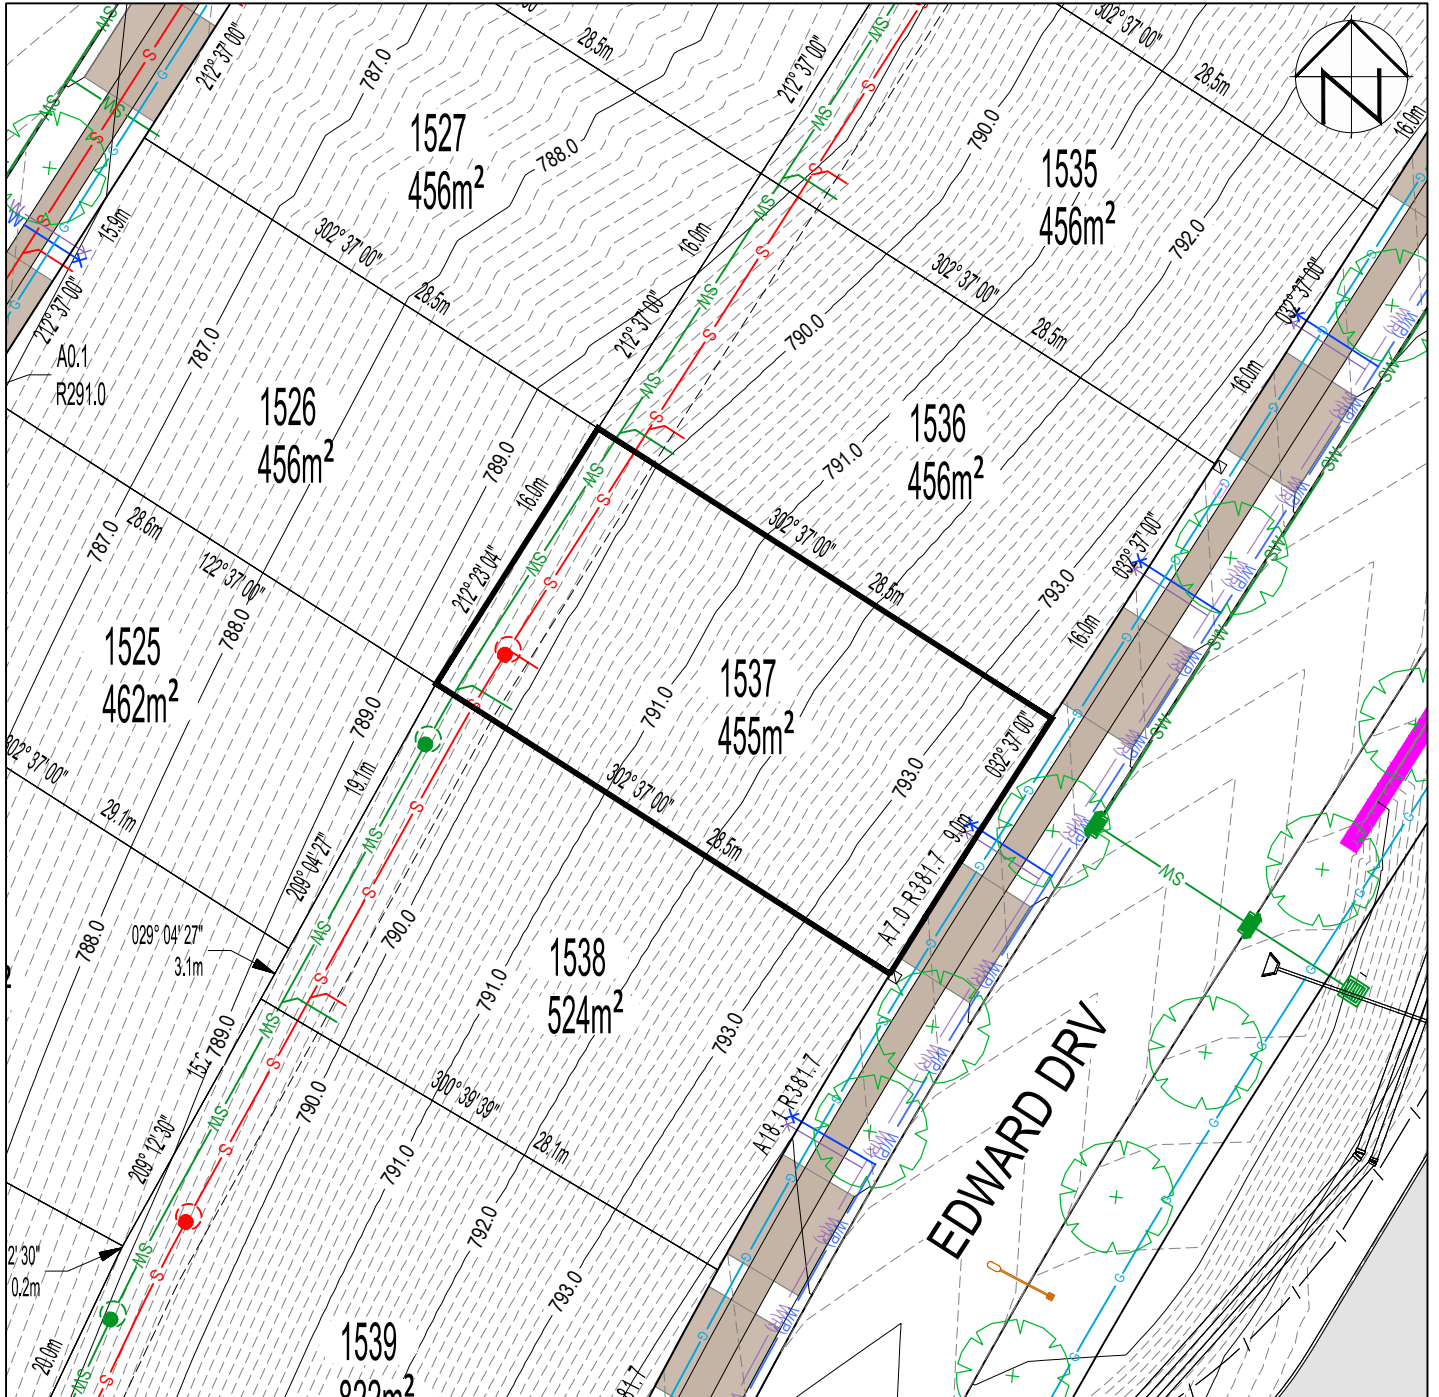


LOT LAYOUT - SCALE 1:400

ISSUE DATE: January 2022


LEGEND

	LOT BOUNDARY		SEWER MAIN/MANHOLE/TIE		NBNCo. PIT
	CONTOUR 1.0m INTERVAL		STORMWATER MAIN/SUMP/ MANHOLE/TIE		STREETLIGHT
	CONTOUR 0.1m INTERVAL		WATER MAIN/STOP VALVE/ HYDRANT/TIE (POTABLE)		MINIPILLAR
	EASEMENT - 3.5m UNLESS NOTED OTHERWISE		WATER MAIN/STOP VALVE/ HYDRANT/TIE (RECYCLED)		SUBSTATION
	LOT AREA		WATER MAIN (IRRIGATION)		STREET TREES
	RETAINING WALL PROVIDED BY GTPL		GAS MAIN		
	FENCE PROVIDED BY GTPL				

LOCALITY PLAN

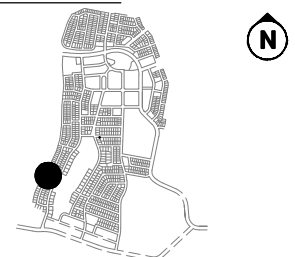


Disclaimer: All care has been taken in the preparation of this material. No responsibility is taken by the vendor for any errors or omissions, and details may be subject to change. Artwork, images and plans are artists impressions only and are not to be relied on as a definitive reference. All road designs, contours, lot sizes, lot dimensions, easements and covenants are preliminary only and are subject to final survey. For final Lot numbers refer registered deposited plans (DP).

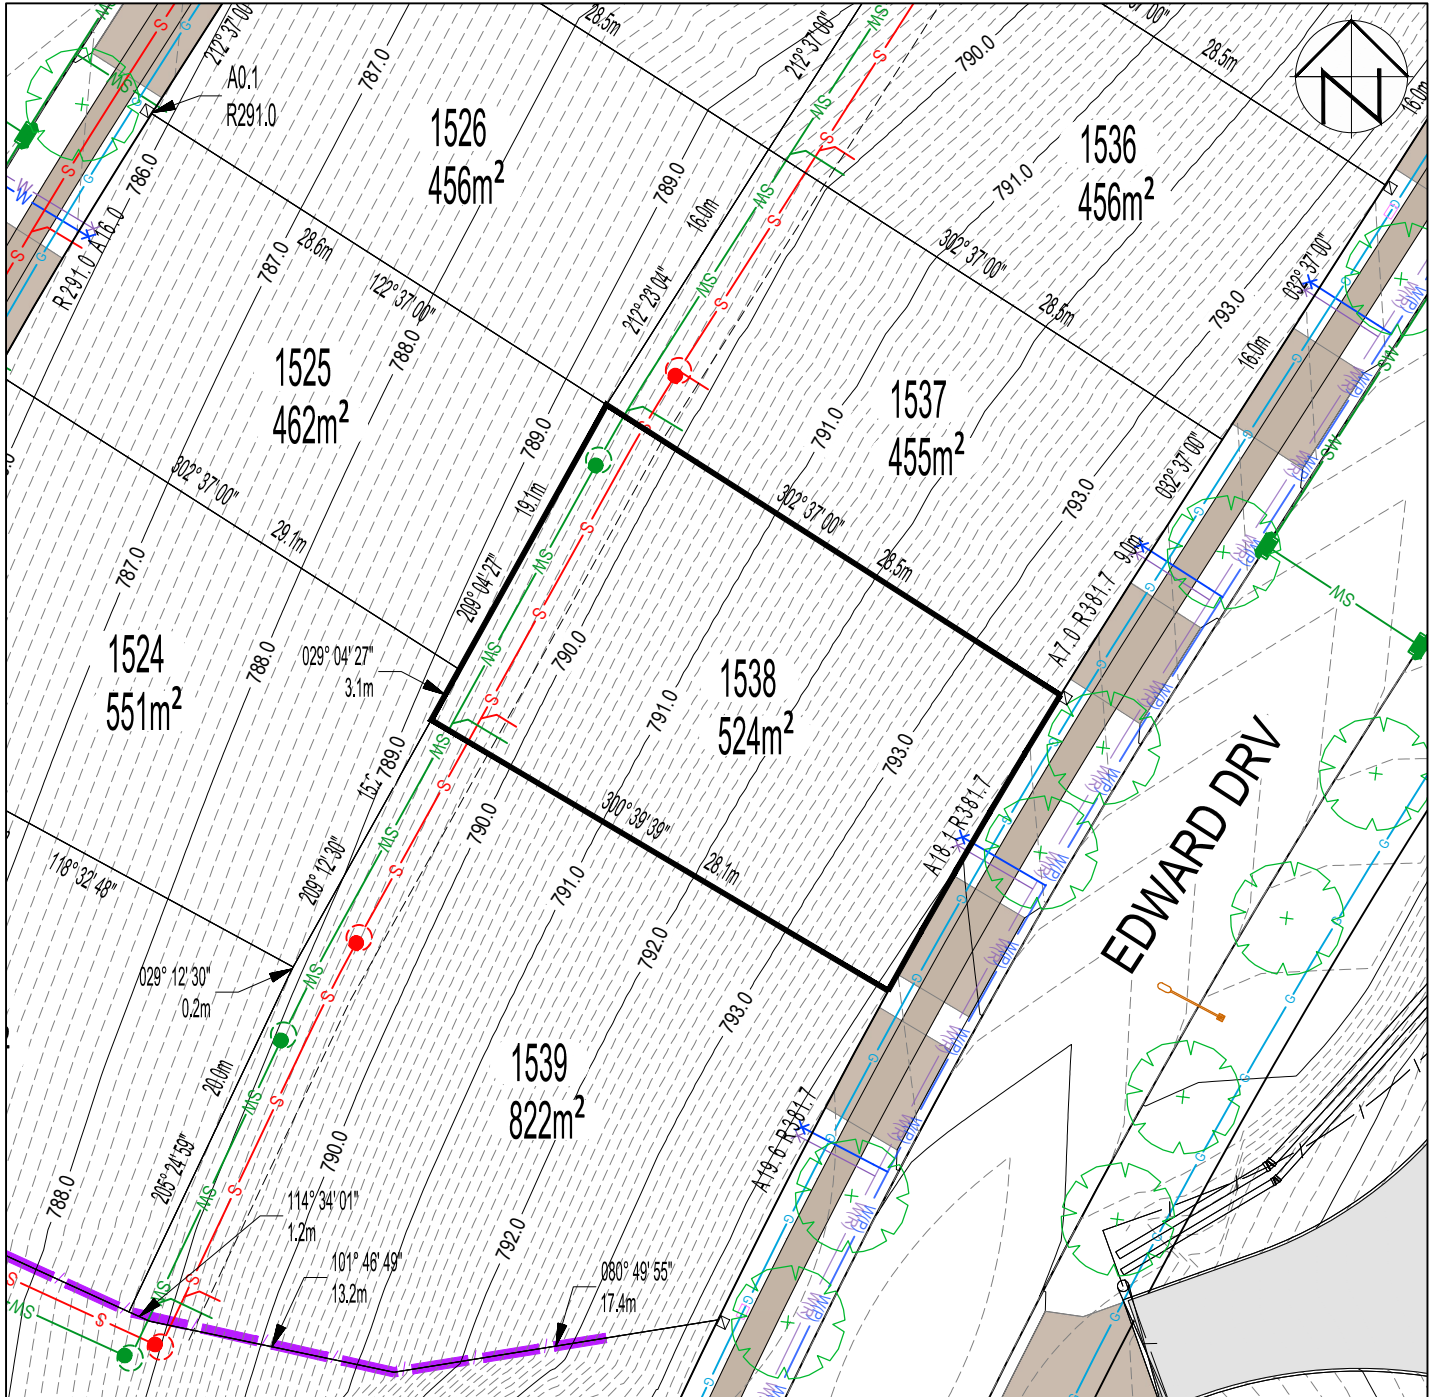


LEGEND

	LOT BOUNDARY		SEWER MAIN/MANHOLE/TIE		NBNC PIT
	CONTOUR 1.0m INTERVAL		STORMWATER MAIN/SUMP/ MANHOLE/TIE		STREETLIGHT
	CONTOUR 0.1m INTERVAL		WATER MAIN/STOP VALVE/ HYDRANT/TIE (POTABLE)		MINIPILLAR
	EASEMENT - 3.5m UNLESS NOTED OTHERWISE		WATER MAIN/STOP VALVE/ HYDRANT/TIE (RECYCLED)		SUBSTATION
	LOT AREA		WATER MAIN (IRRIGATION)		STREET TREES
	RETAINING WALL PROVIDED BY GTPL		GAS MAIN		
	FENCE PROVIDED BY GTPL				

LOCALITY PLAN

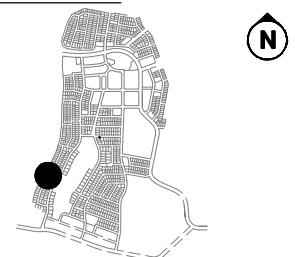

Disclaimer: All care has been taken in the preparation of this material. No responsibility is taken by the vendor for any errors or omissions, and details may be subject to change. Artwork, images and plans are artists impressions only and are not to be relied on as a definitive reference. All road designs, contours, lot sizes, lot dimensions, easements and covenants are preliminary only and are subject to final survey. For final Lot numbers refer registered deposited plans (DP).

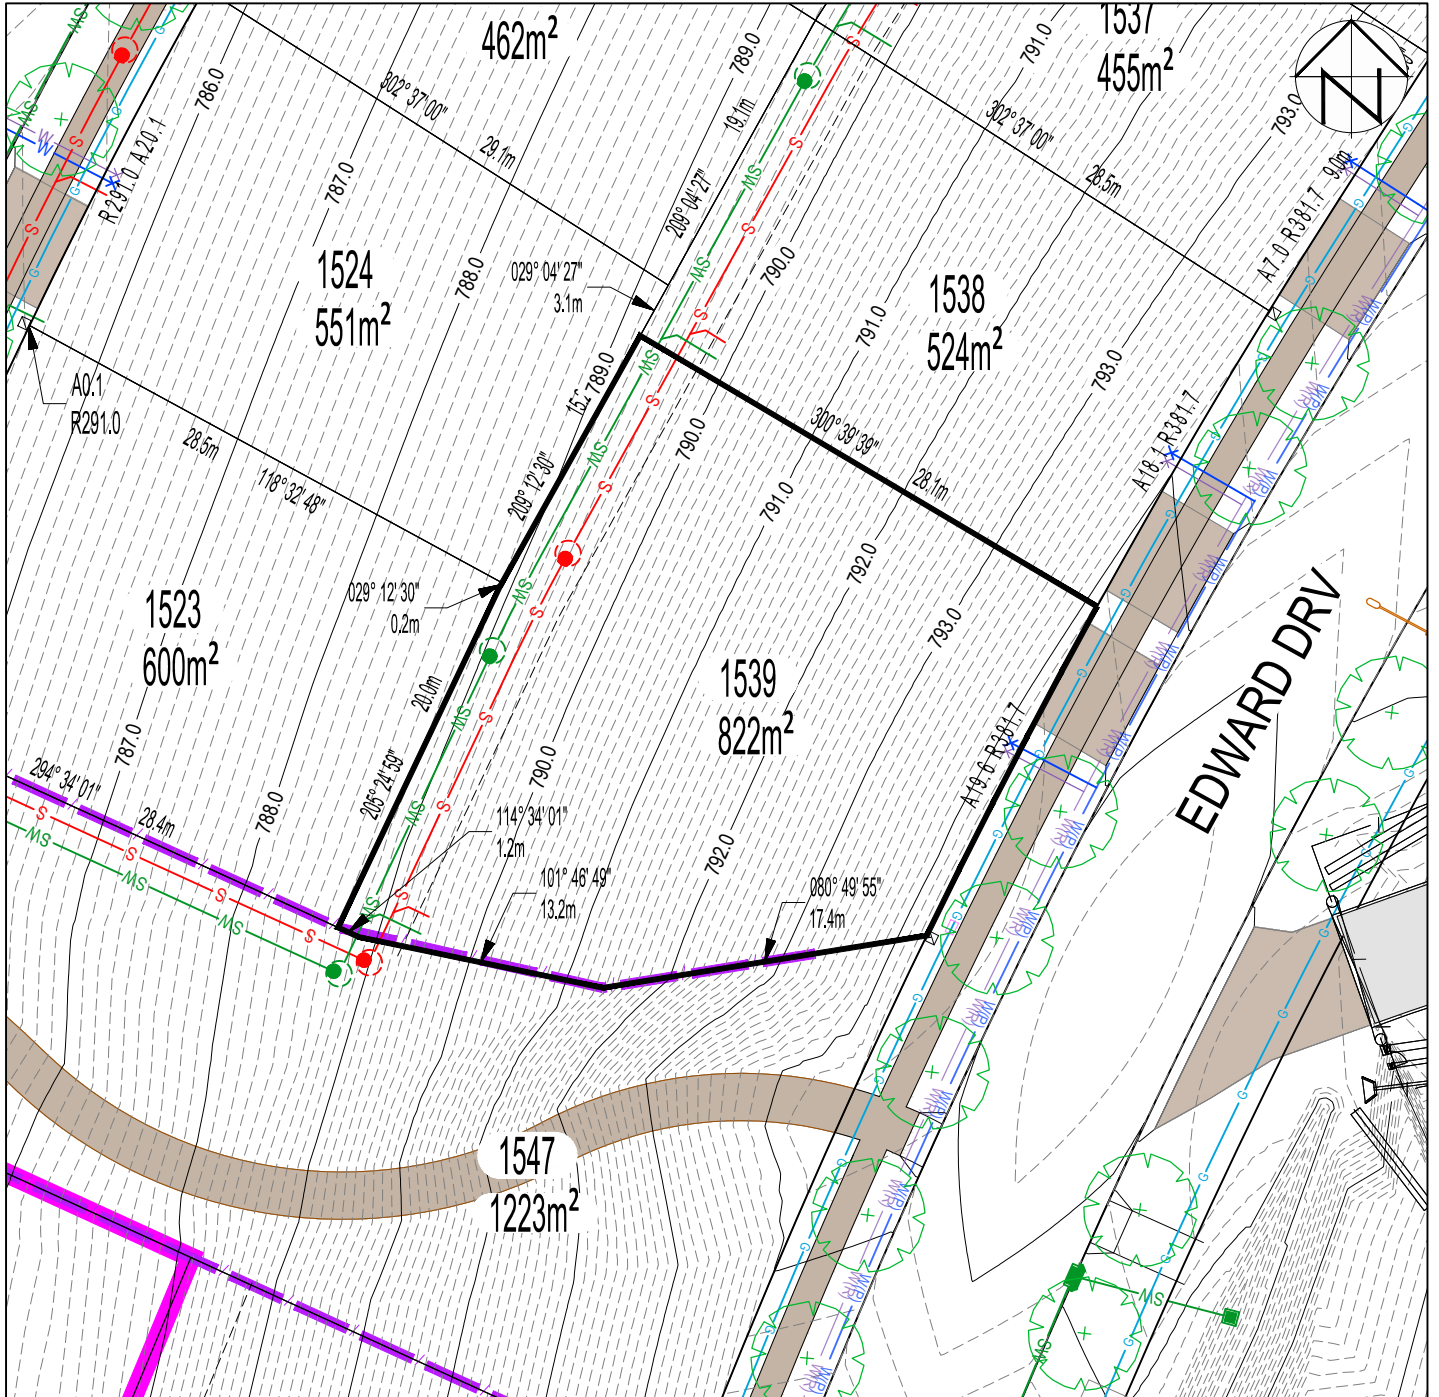


LOT LAYOUT - SCALE 1:400

ISSUE DATE: January 2022

LEGEND

	LOT BOUNDARY		SEWER MAIN/MANHOLE/TIE		NBNCo. PIT
	CONTOUR 1.0m INTERVAL		STORMWATER MAIN/SUMP/ MANHOLE/TIE		STREETLIGHT
	CONTOUR 0.1m INTERVAL		WATER MAIN/STOP VALVE/ HYDRANT/TIE (POTABLE)		MINIPILLAR
	EASEMENT - 3.5m UNLESS NOTED OTHERWISE		WATER MAIN/STOP VALVE/ HYDRANT/TIE (RECYCLED)		SUBSTATION
	LOT AREA		WATER MAIN (IRRIGATION)		STREET TREES
	RETAINING WALL PROVIDED BY GTPL		GAS MAIN		
	FENCE PROVIDED BY GTPL				

LOCALITY PLAN

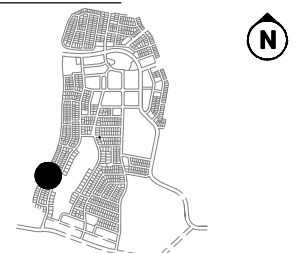

Disclaimer: All care has been taken in the preparation of this material. No responsibility is taken by the vendor for any errors or omissions, and details may be subject to change. Artwork, images and plans are artists impressions only and are not to be relied on as a definitive reference. All road designs, contours, lot sizes, lot dimensions, easements and covenants are preliminary only and are subject to final survey. For final Lot numbers refer registered deposited plans (DP).